

480 MOOREHEAD LANE - DECK PERMIT



ISSUED FOR: BUILDING PERMIT APPLICATION  
DATE OF PLOT: AUG 6<sup>TH</sup> 2024

ARCHITECTURAL DRAWINGS LIST

- A000 GENERAL INFORMATION
- A001 SETBACKS PLAN
- A002 EXISTING CONDITIONS
- A003 PROPOSED DECK
- A100 FRAMING PLAN
- A101 STAIR CONSTRUCTION
- A200 WEST ELEVATION

EXISTING SQUARE  
FOOTAGE TO BE  
RENOVATED:

ESTIMATED  
500 SQ. FEET

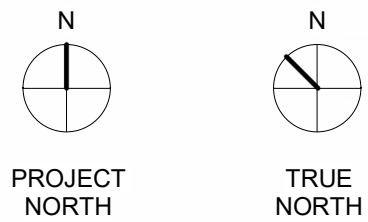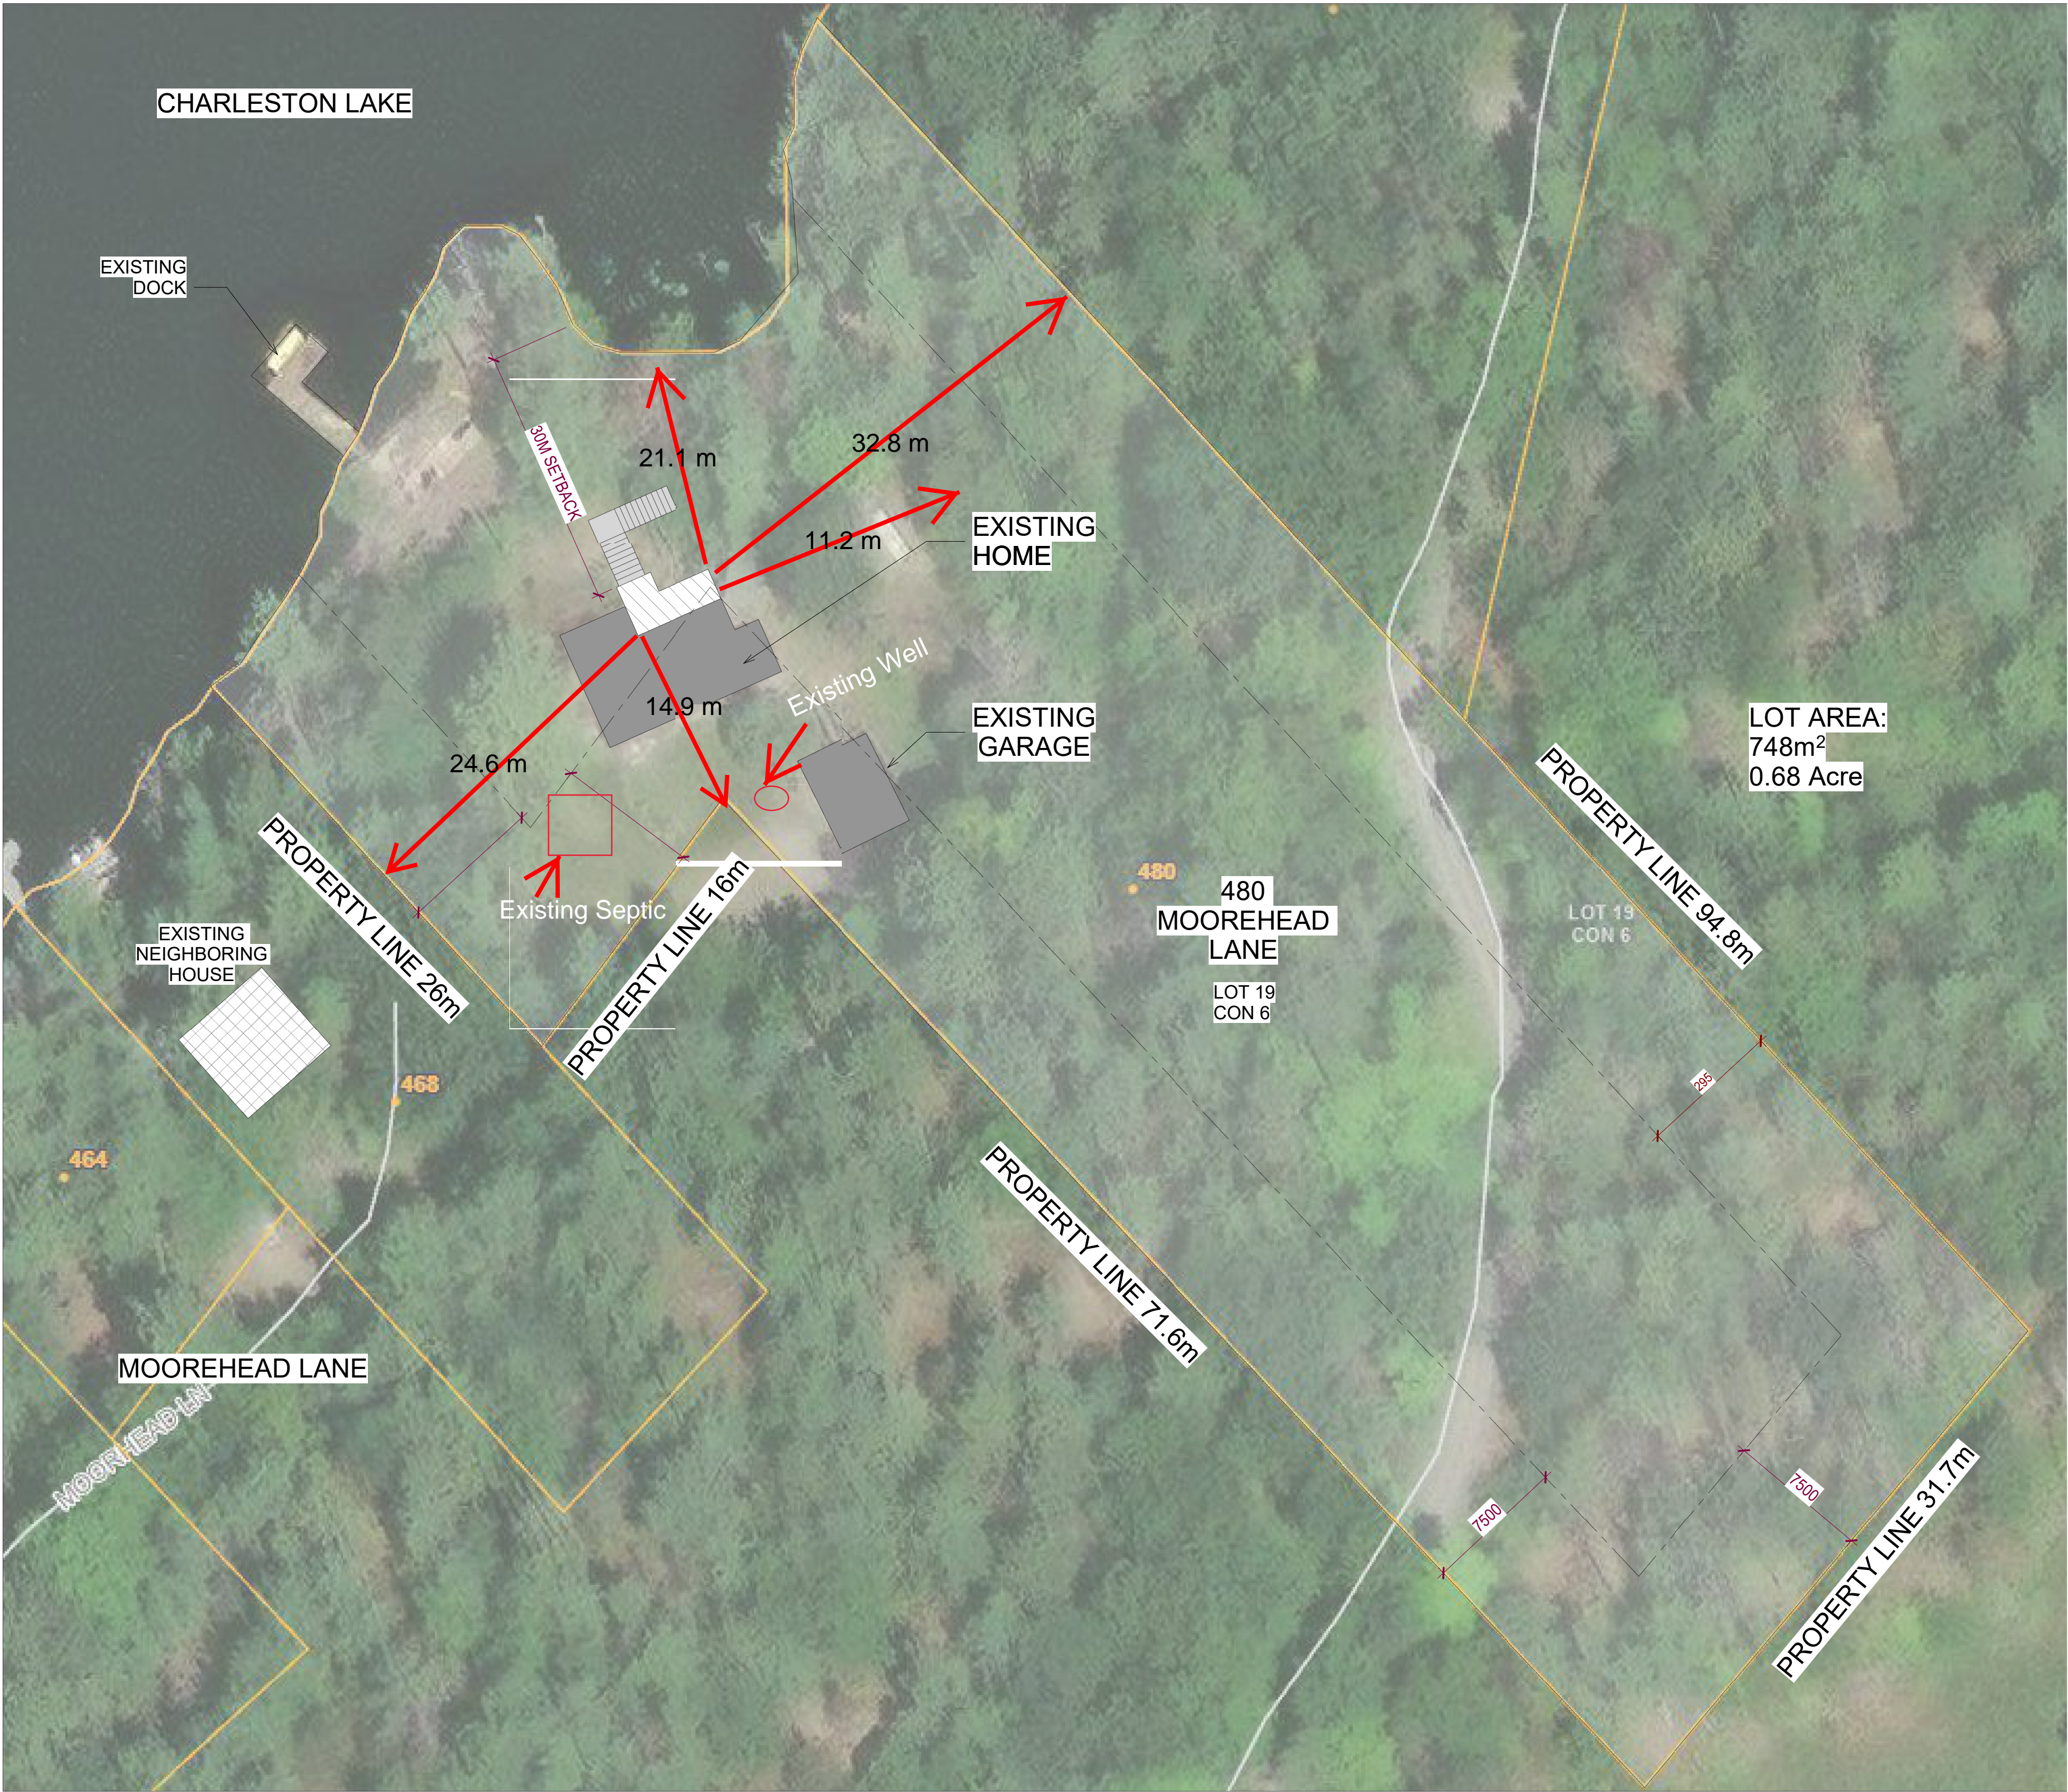

480  
MOOREHEAD  
LANE

GENERAL  
INFORMATION

Project number	2024_01
Date	2024-08-06
Drawn by	GB
Checked by	CS

A000

Scale	1 : 200
-------	---------

1 SITE PLAN  
1 : 200

2024-08-06 3:32:51 PM