





Scale	1 : 25
-------	--------

2024-08-06 3:33:25 PM

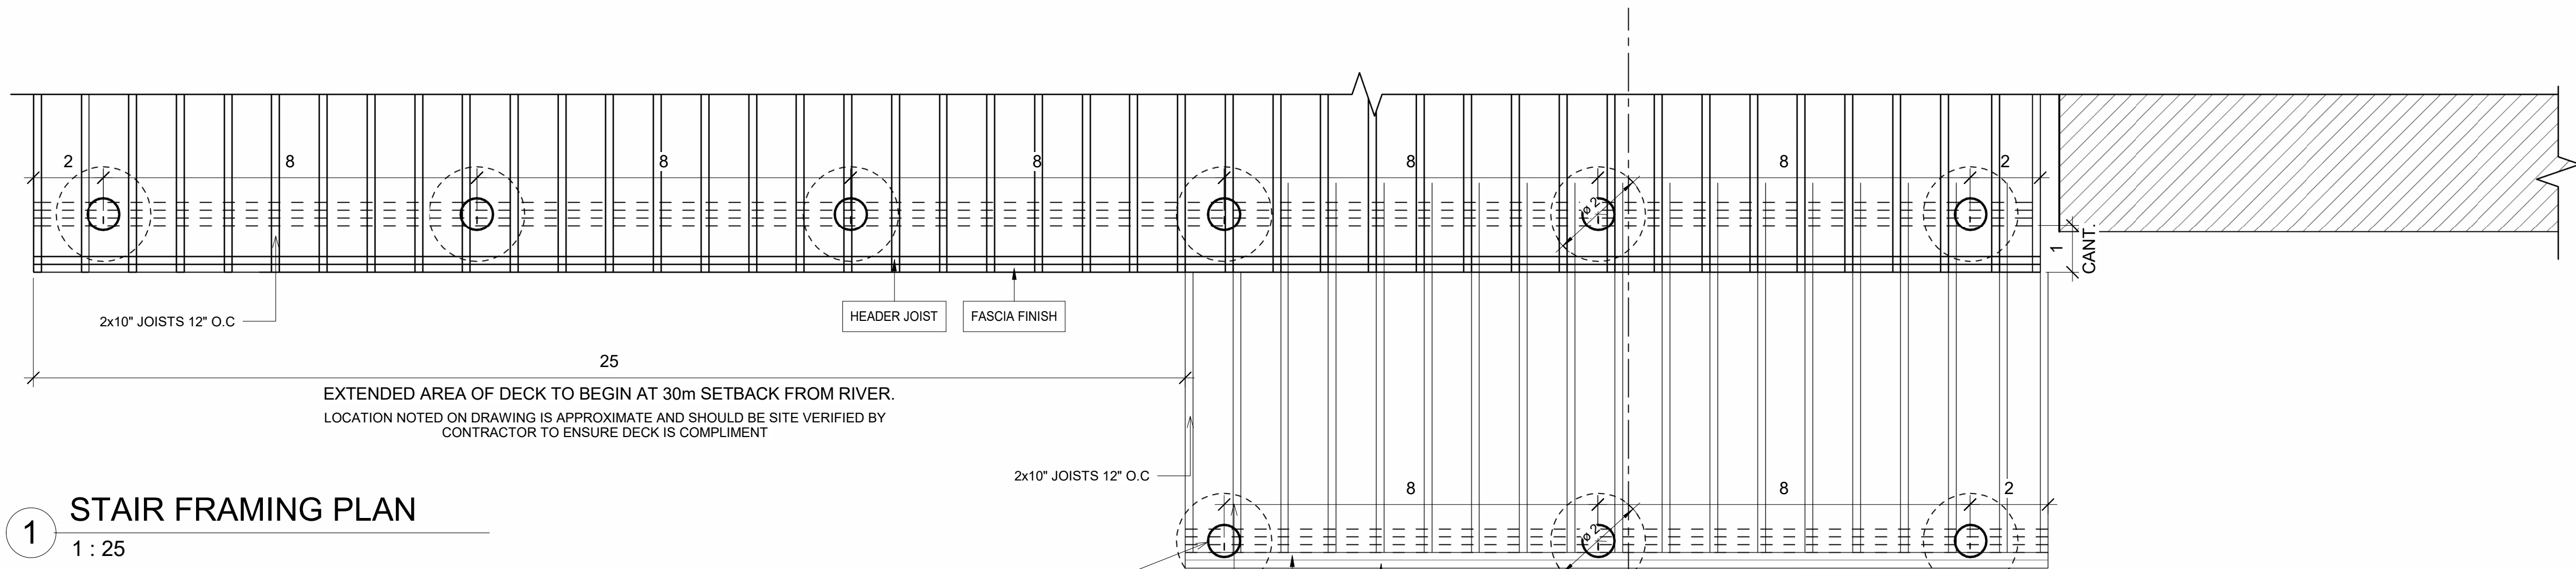

1 STAIR FRAMING PLAN
1 : 25

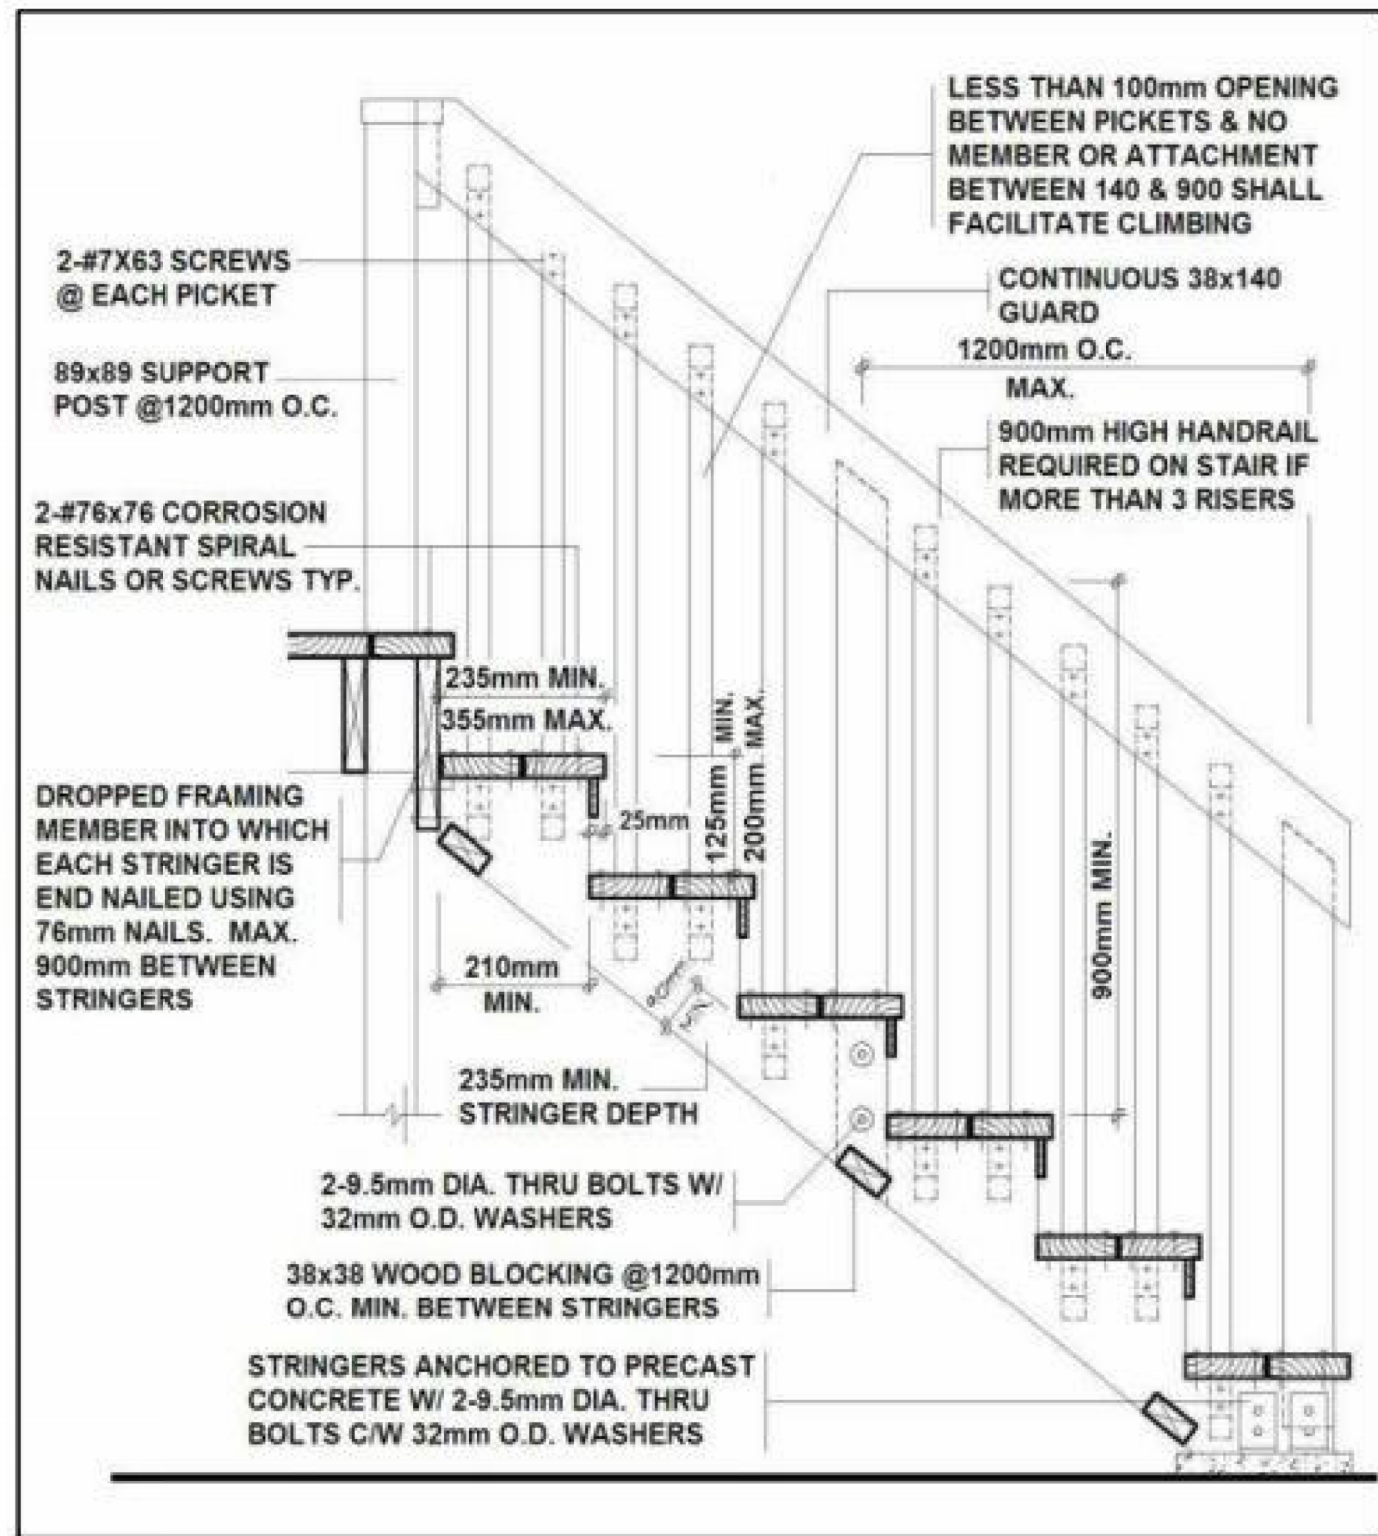



2 STAIR DETIAL
1 : 10

BF24 Concrete Volume: 2.5 Cubic Feet
Bigfoot Systems (BF24) FOR 12" TUBES.

12" Sonotube
-REBAR PINS DRILLED 5" INTO BEDROCK BELOW.
-8" ABOVE GRADE EXPOSED, SEE ELEV.
-6x6 STEEL ANCHOR RECESSED IN CONCRETE FOOTING

3 PLY 2x10 BEAM: P T
-126" FROM EXISTING STRUCTURE
-16" JOIST OVERHANG
-BOUND TOGETHER USING 3/8" (Diameter) SIMPSON STRONG-TIE 6" Structural Wood Screw OR EQUIVALENT METHOD AS PER CONTRACTOR

MID-SPAN STAIR SUPPORT AS REQUIRED (SITE VERIFY)

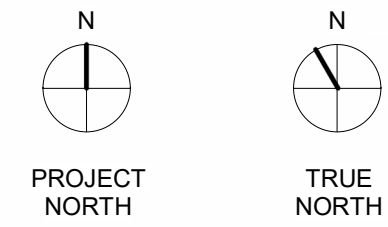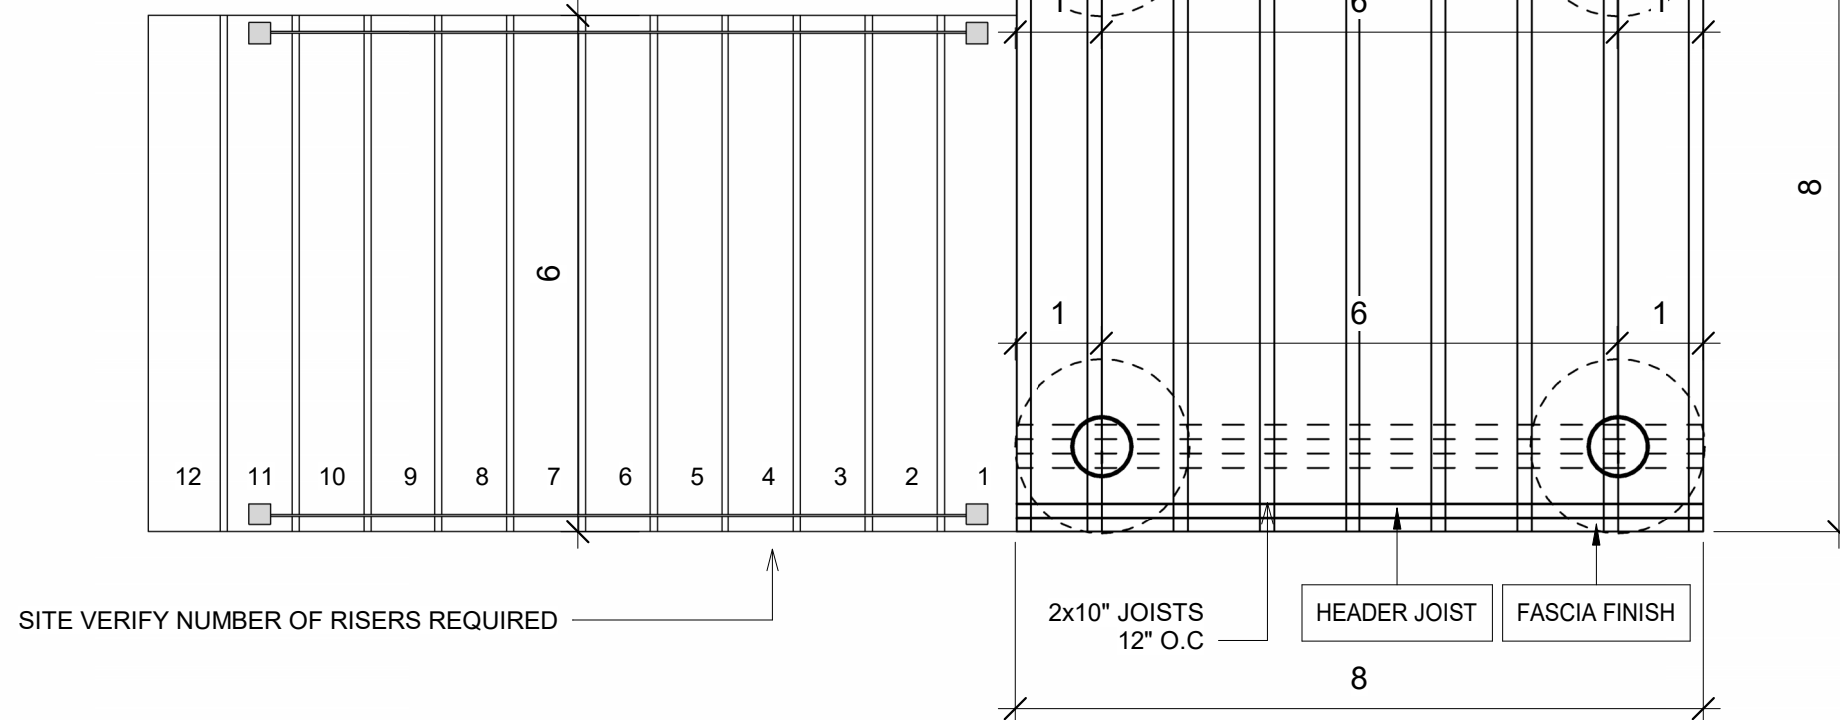

480
MOOREHEAD
LANE


STAIR CONSTRUCTION

Project number 2024_01
Date 2024-08-06
Drawn by GB
Checked by CS


A101

Scale As indicated

2024-08-06 3:33:33 PM

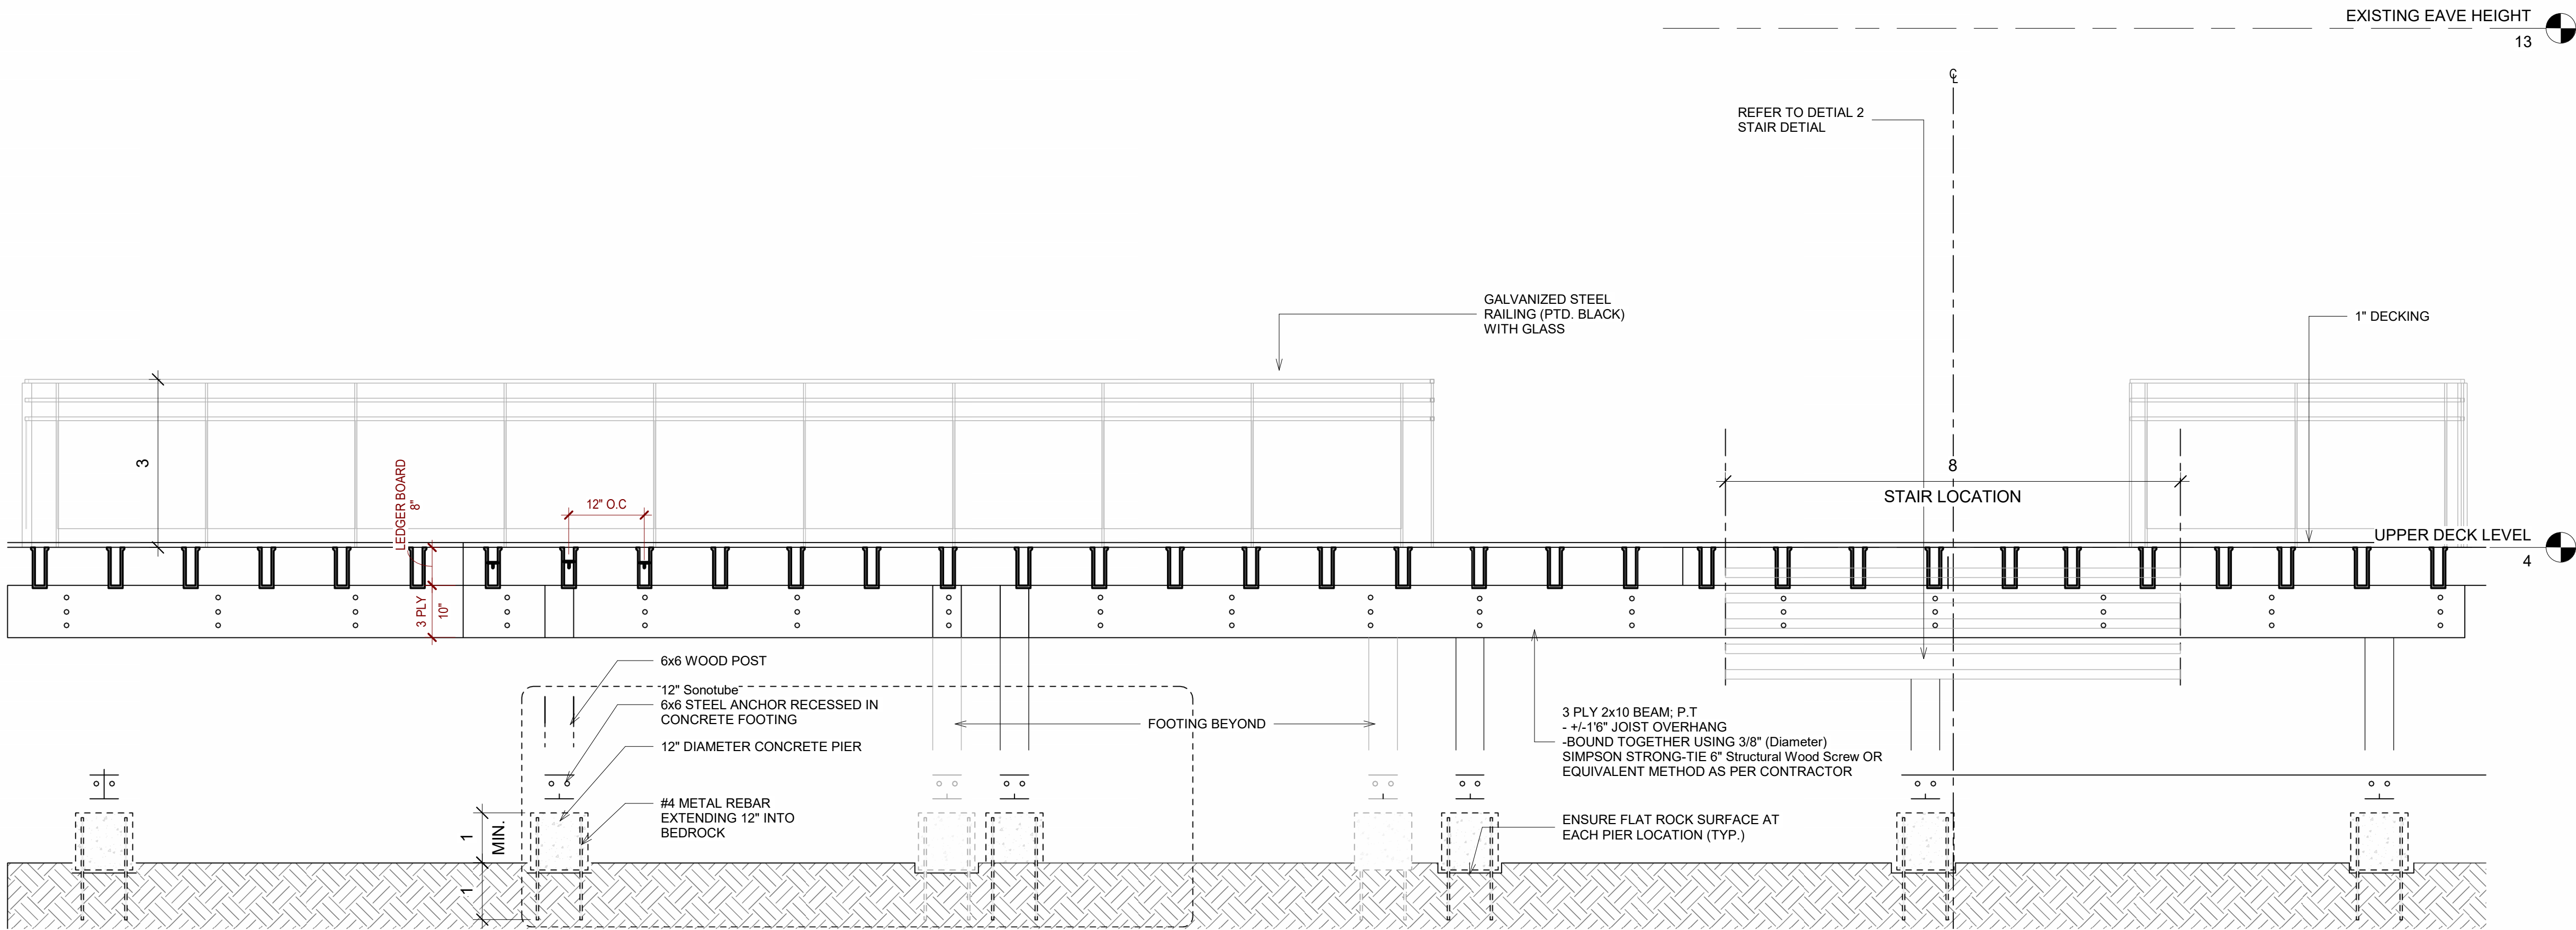


1 WEST ELEV. - MAIN DECK
1 : 20

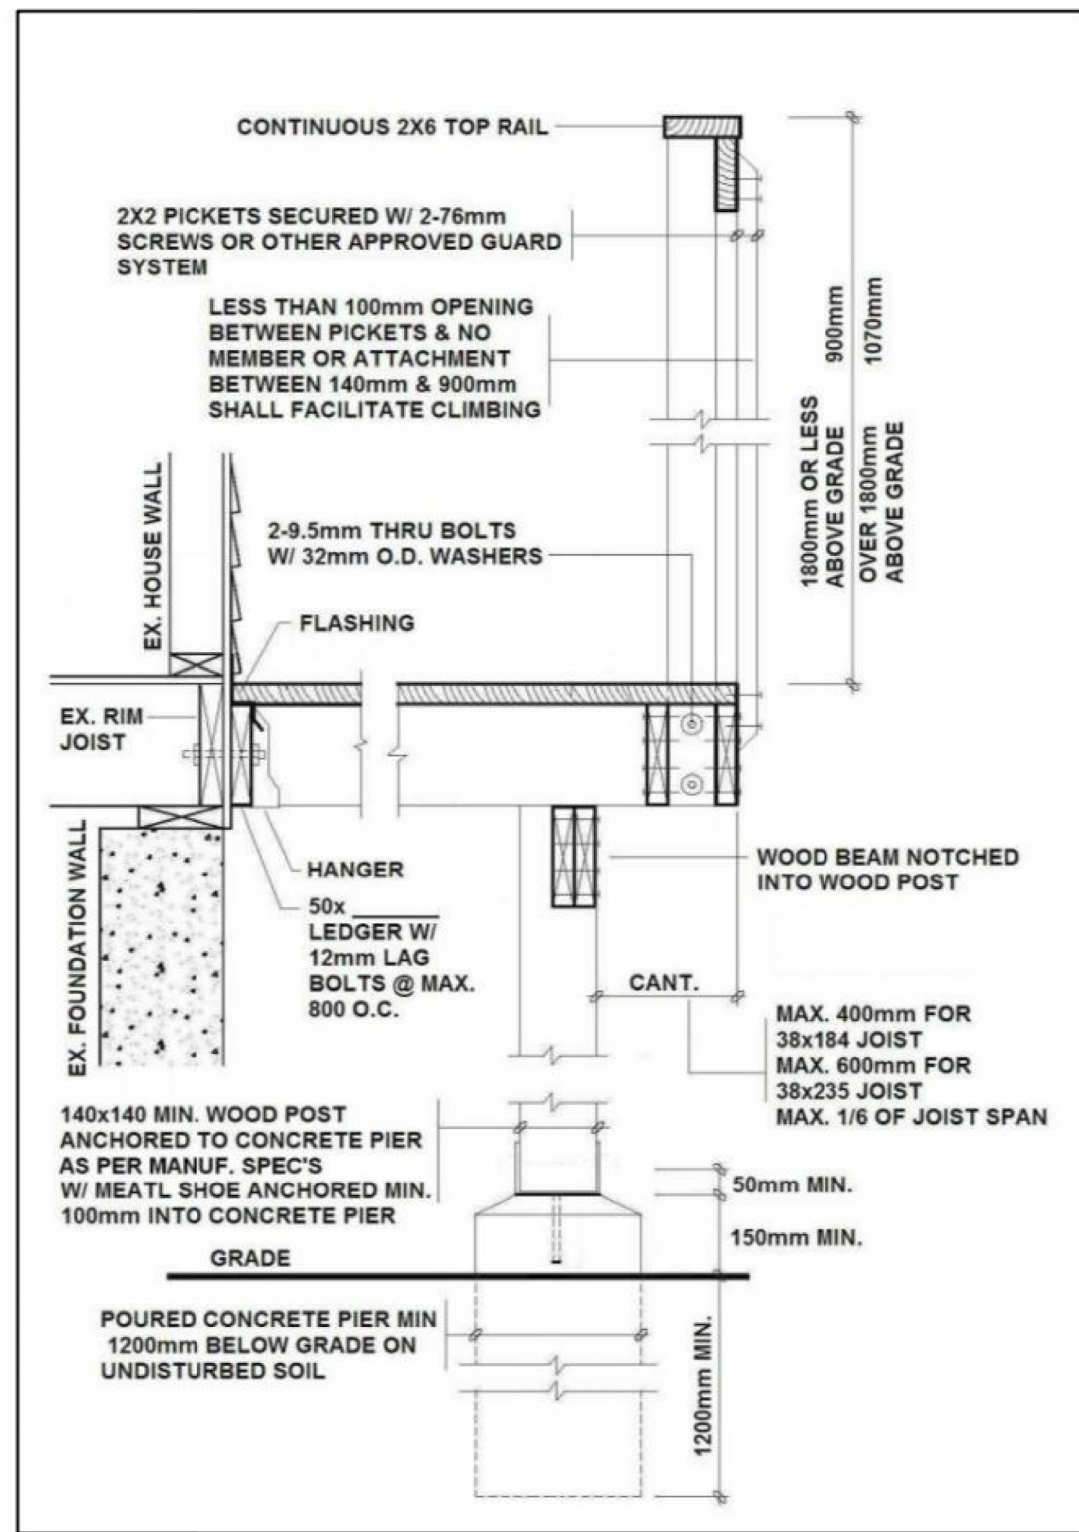

3 TYPICAL DECK SECTION
1 : 10

480 MOOREHEAD LANE	
WEST ELEVATION	
Project number	2024_01
Date	2024-08-06
Drawn by	GB
Checked by	CS
A200	
Scale	As indicated

2024-08-06 3:33:41 PM

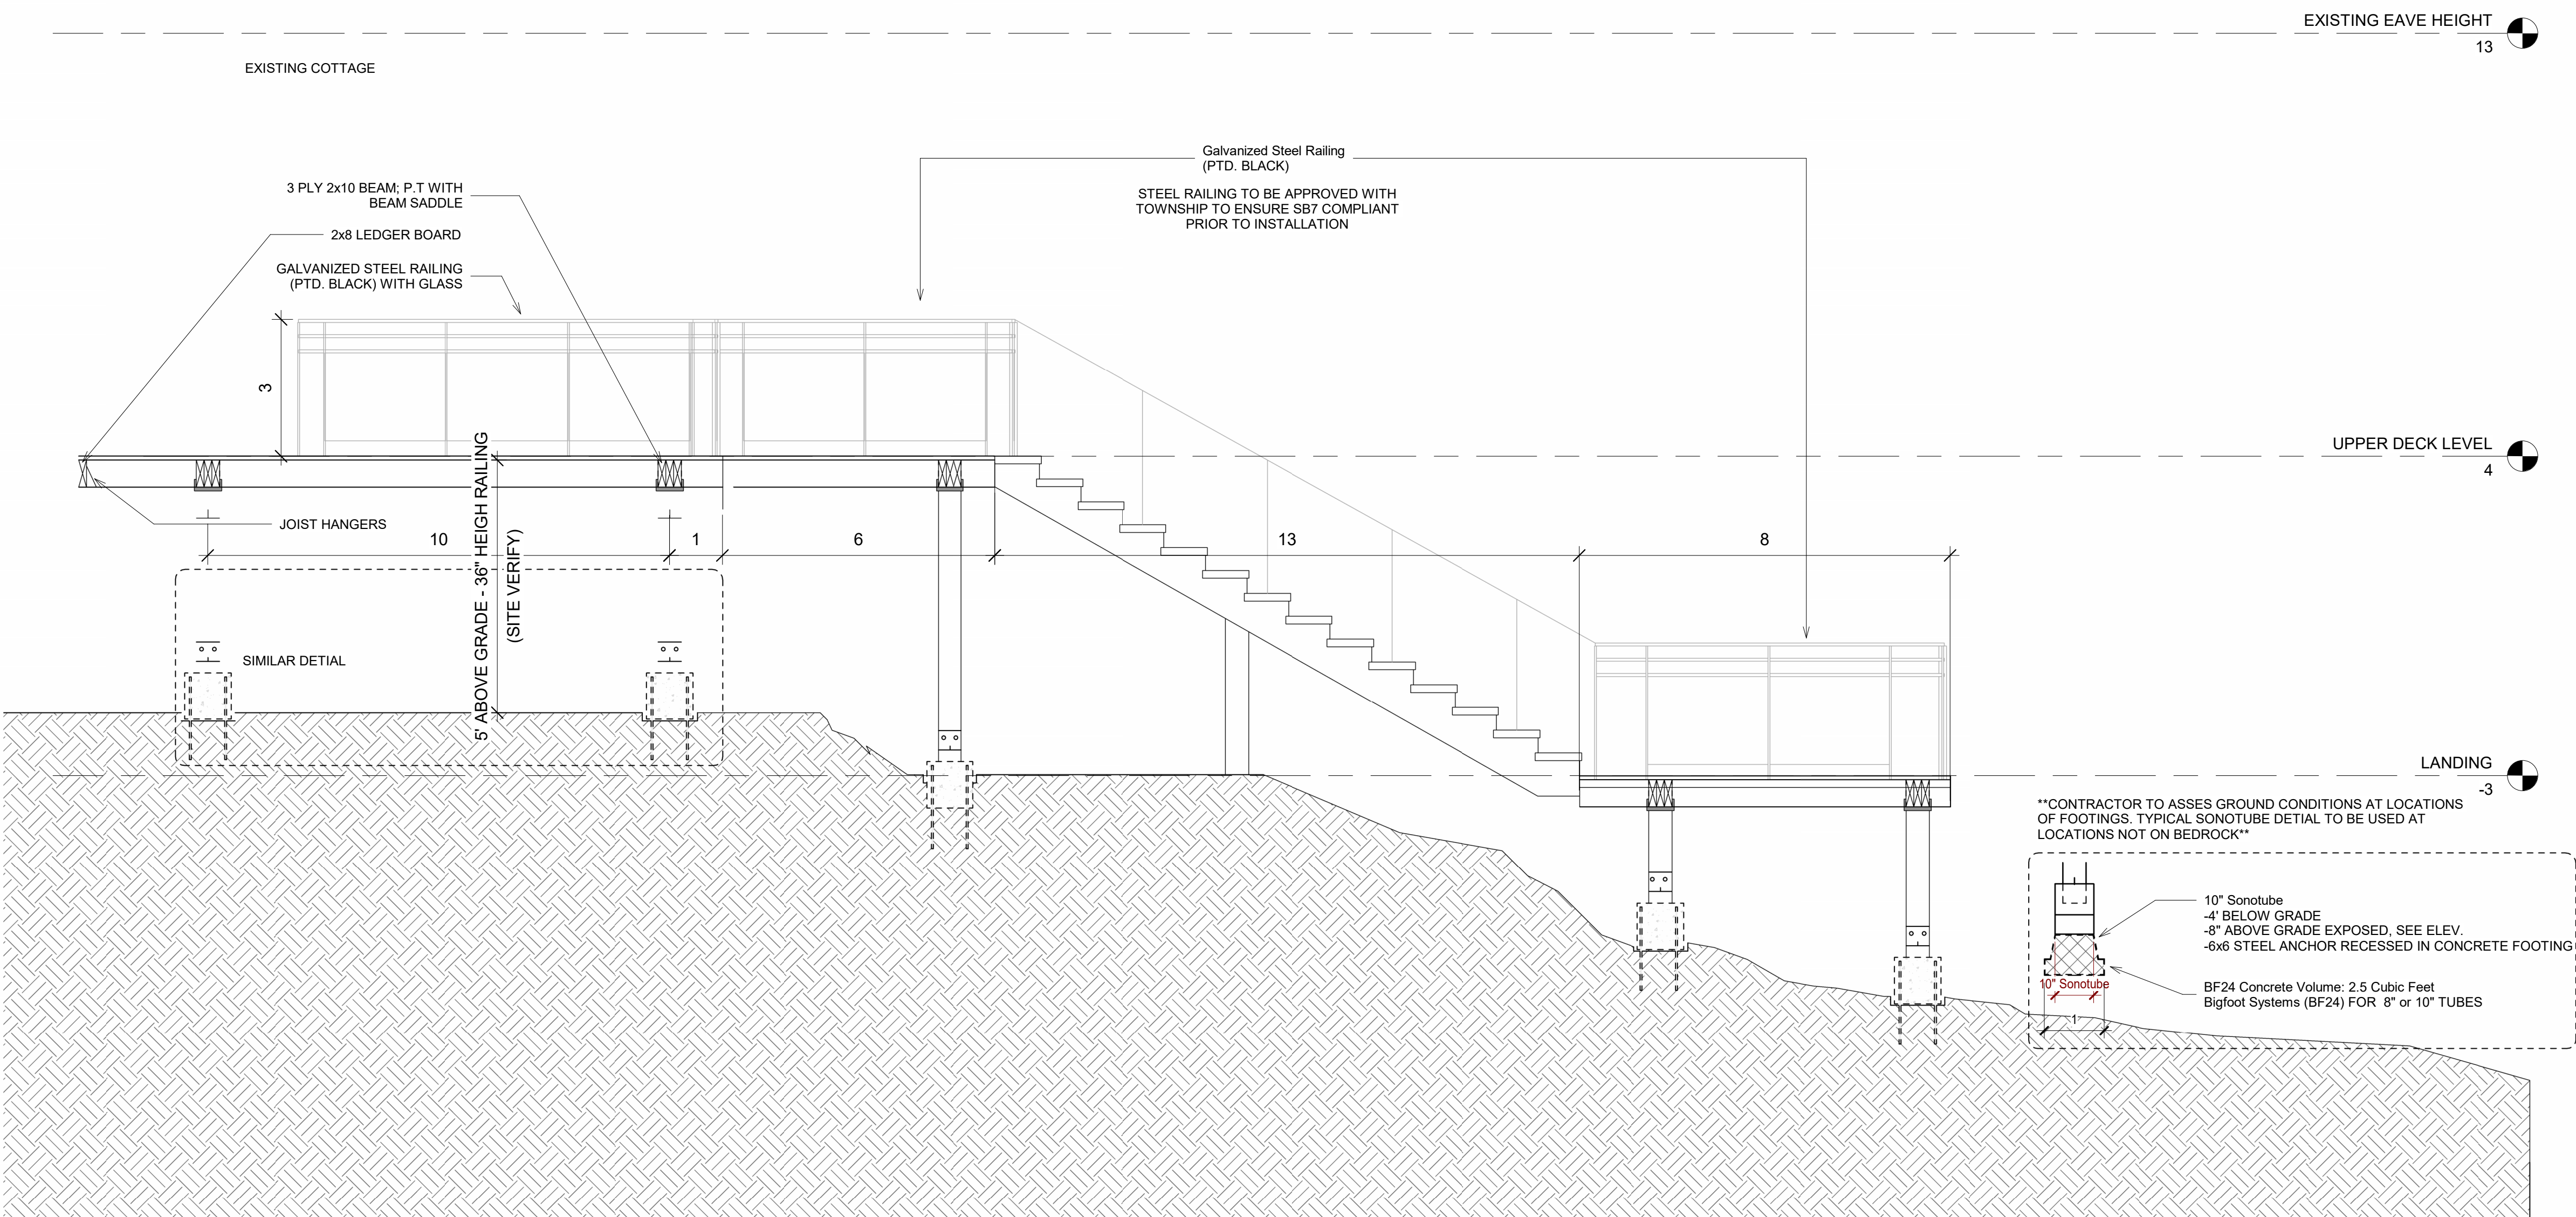

1 NORTH ELEVATION
1 : 25

480
MOOREHEAD
LANE

NORTH
ELEVATION

Project number 2024_01

Date 2024-08-06

Drawn by GB

Checked by CS

A201

Scale 1 : 25

2024-08-06 3:33:48 PM