


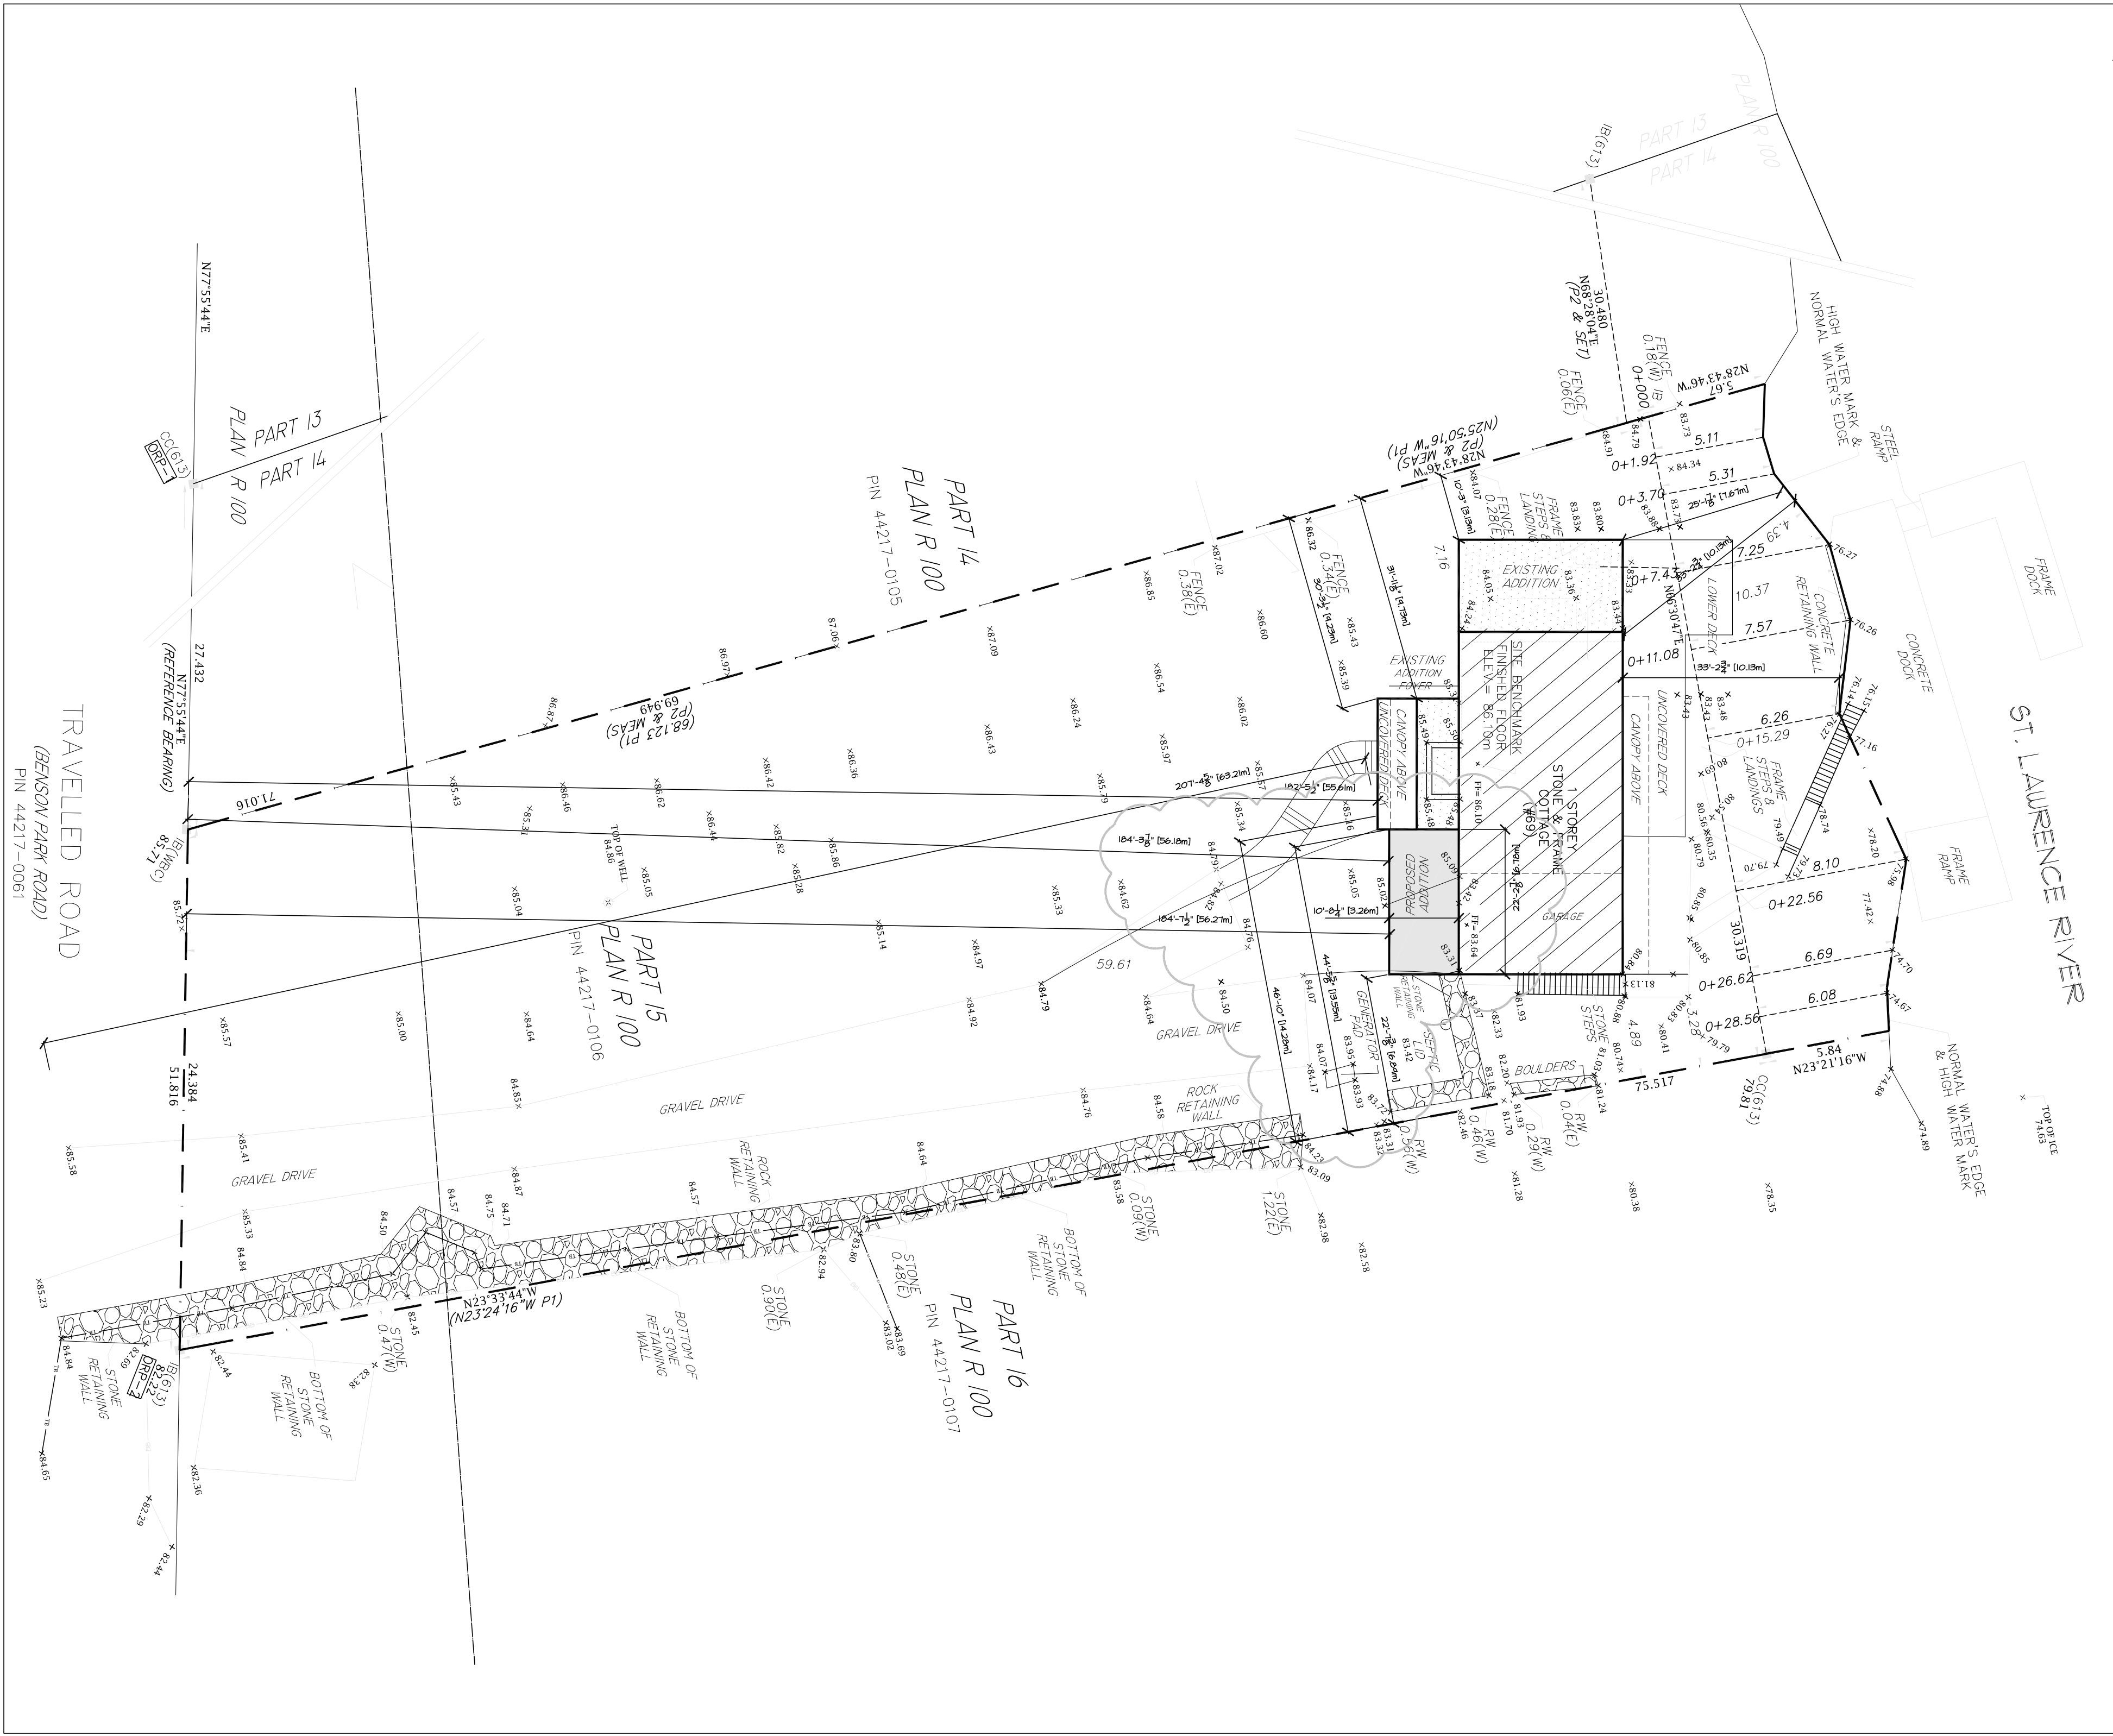

NOTES:

ALL CONTRACTORS, SUBCONTRACTORS TENDERING ON THIS PROJECT SHALL EXAMINE THE SITE AND BECOME THOROUGHLY FAMILIAR WITH ALL THE CONDITIONS WHICH MAY AFFECT THE EXECUTION OF THEIR WORK OR OTHERWISE ANY DISCREPANCIES, ERRORS, OMISSIONS BETWEEN DRAWINGS AND SITE CONDITIONS WHICH MIGHT AFFECT THE PERFORMANCE AND COST OF WORK, SHALL BE REPORTED TO THE DESIGNER OR THE OWNER DURING THE TENDERING PERIOD. NO CLAIMS WILL BE ALLOWED FOR WORK OR MATERIAL WHICH MAY BE REQUIRED OR NECESSARY FOR THE PROPER EXECUTION OF WORK.

ISSUED FOR BUILDING PERMIT		X
ISSUED FOR CLIENT REVIEW		X
No.	Revision	Date
Client		
PROPOSED ADDITION / ALTERATIONS 69 BENSON PARK		
Drawing		
SITE PLAN		
Scale	By	Date
1/8" = 1'-0"		
STAMP		DWG. NO.
		A1