

NOTES:

ALL CONTRACTORS, SUBCONTRACTORS TENDERING ON THIS PROJECT SHALL EXAMINE THE SITE AND BECOME THOROUGHLY FAMILIAR WITH ALL THE CONDITIONS WHICH MIGHT AFFECT THE EXECUTION OF THEIR WORK OR OTHERWISE ANY DISCREPANCIES, ERRORS / OMISSIONS BETWEEN DRAWINGS AND SITE CONDITIONS WHICH MIGHT AFFECT THE PERFORMANCE AND COST OF WORK, SHALL BE REPORTED TO THE DESIGNER OR THE OWNER DURING THE TENDERING PERIOD. NO CLAIMS WILL BE ALLOWED FOR WORK OR MATERIAL, WHICH MAY BE REQUIRED OR NECESSARY FOR THE PROPER EXECUTION OF WORK.

ISSUED FOR BUILDING PERMIT		X
ISSUED FOR CLIENT REVIEW		X
No.	Revision	Date
Client		
PROPOSED ADDITION / ALTERATIONS		
69 BENSON PARK		
Drawing		
FOUNDATION PLAN		
Scale	By	Date
AS NOTED		
STAMP		DWG. NO.
		A2


FOUNDATION PLAN

3/16" = 1'-0"


NOTES:  
ALL CONTRACTORS, SUBCONTRACTORS TENDERING ON THIS PROJECT SHALL EXAMINE THE SITE AND BECOME THOROUGHLY FAMILIAR WITH ALL THE CONDITIONS WHICH MIGHT AFFECT THE EXECUTION OF THEIR WORK OR OTHERS. ANY DISCREPANCIES, ERRORS, OMISSIONS BETWEEN DRAWINGS AND SITE CONDITIONS WHICH MIGHT AFFECT THE PERFORMANCE AND COST OF WORK, SHALL BE REPORTED TO USA DESIGN OR THE OWNER DURING THE TENDERING PERIOD. NO CLAIMS WILL BE ALLOWED FOR WORK OR MATERIAL WHICH MAY BE REQUIRED OR NECESSARY FOR THE PROPER EXECUTION OF WORK.

	ISSUED FOR BUILDING PERMIT	X
	ISSUED FOR CLIENT REVIEW	X
No.	Revision	Date
Client		
PROPOSED ADDITION / ALTERATIONS 69 BENSON PARK		
Drawing		
FIRST FLOOR PLAN		
Scale AS NOTED	By	Date
STAMP		DWG. NO.


A3

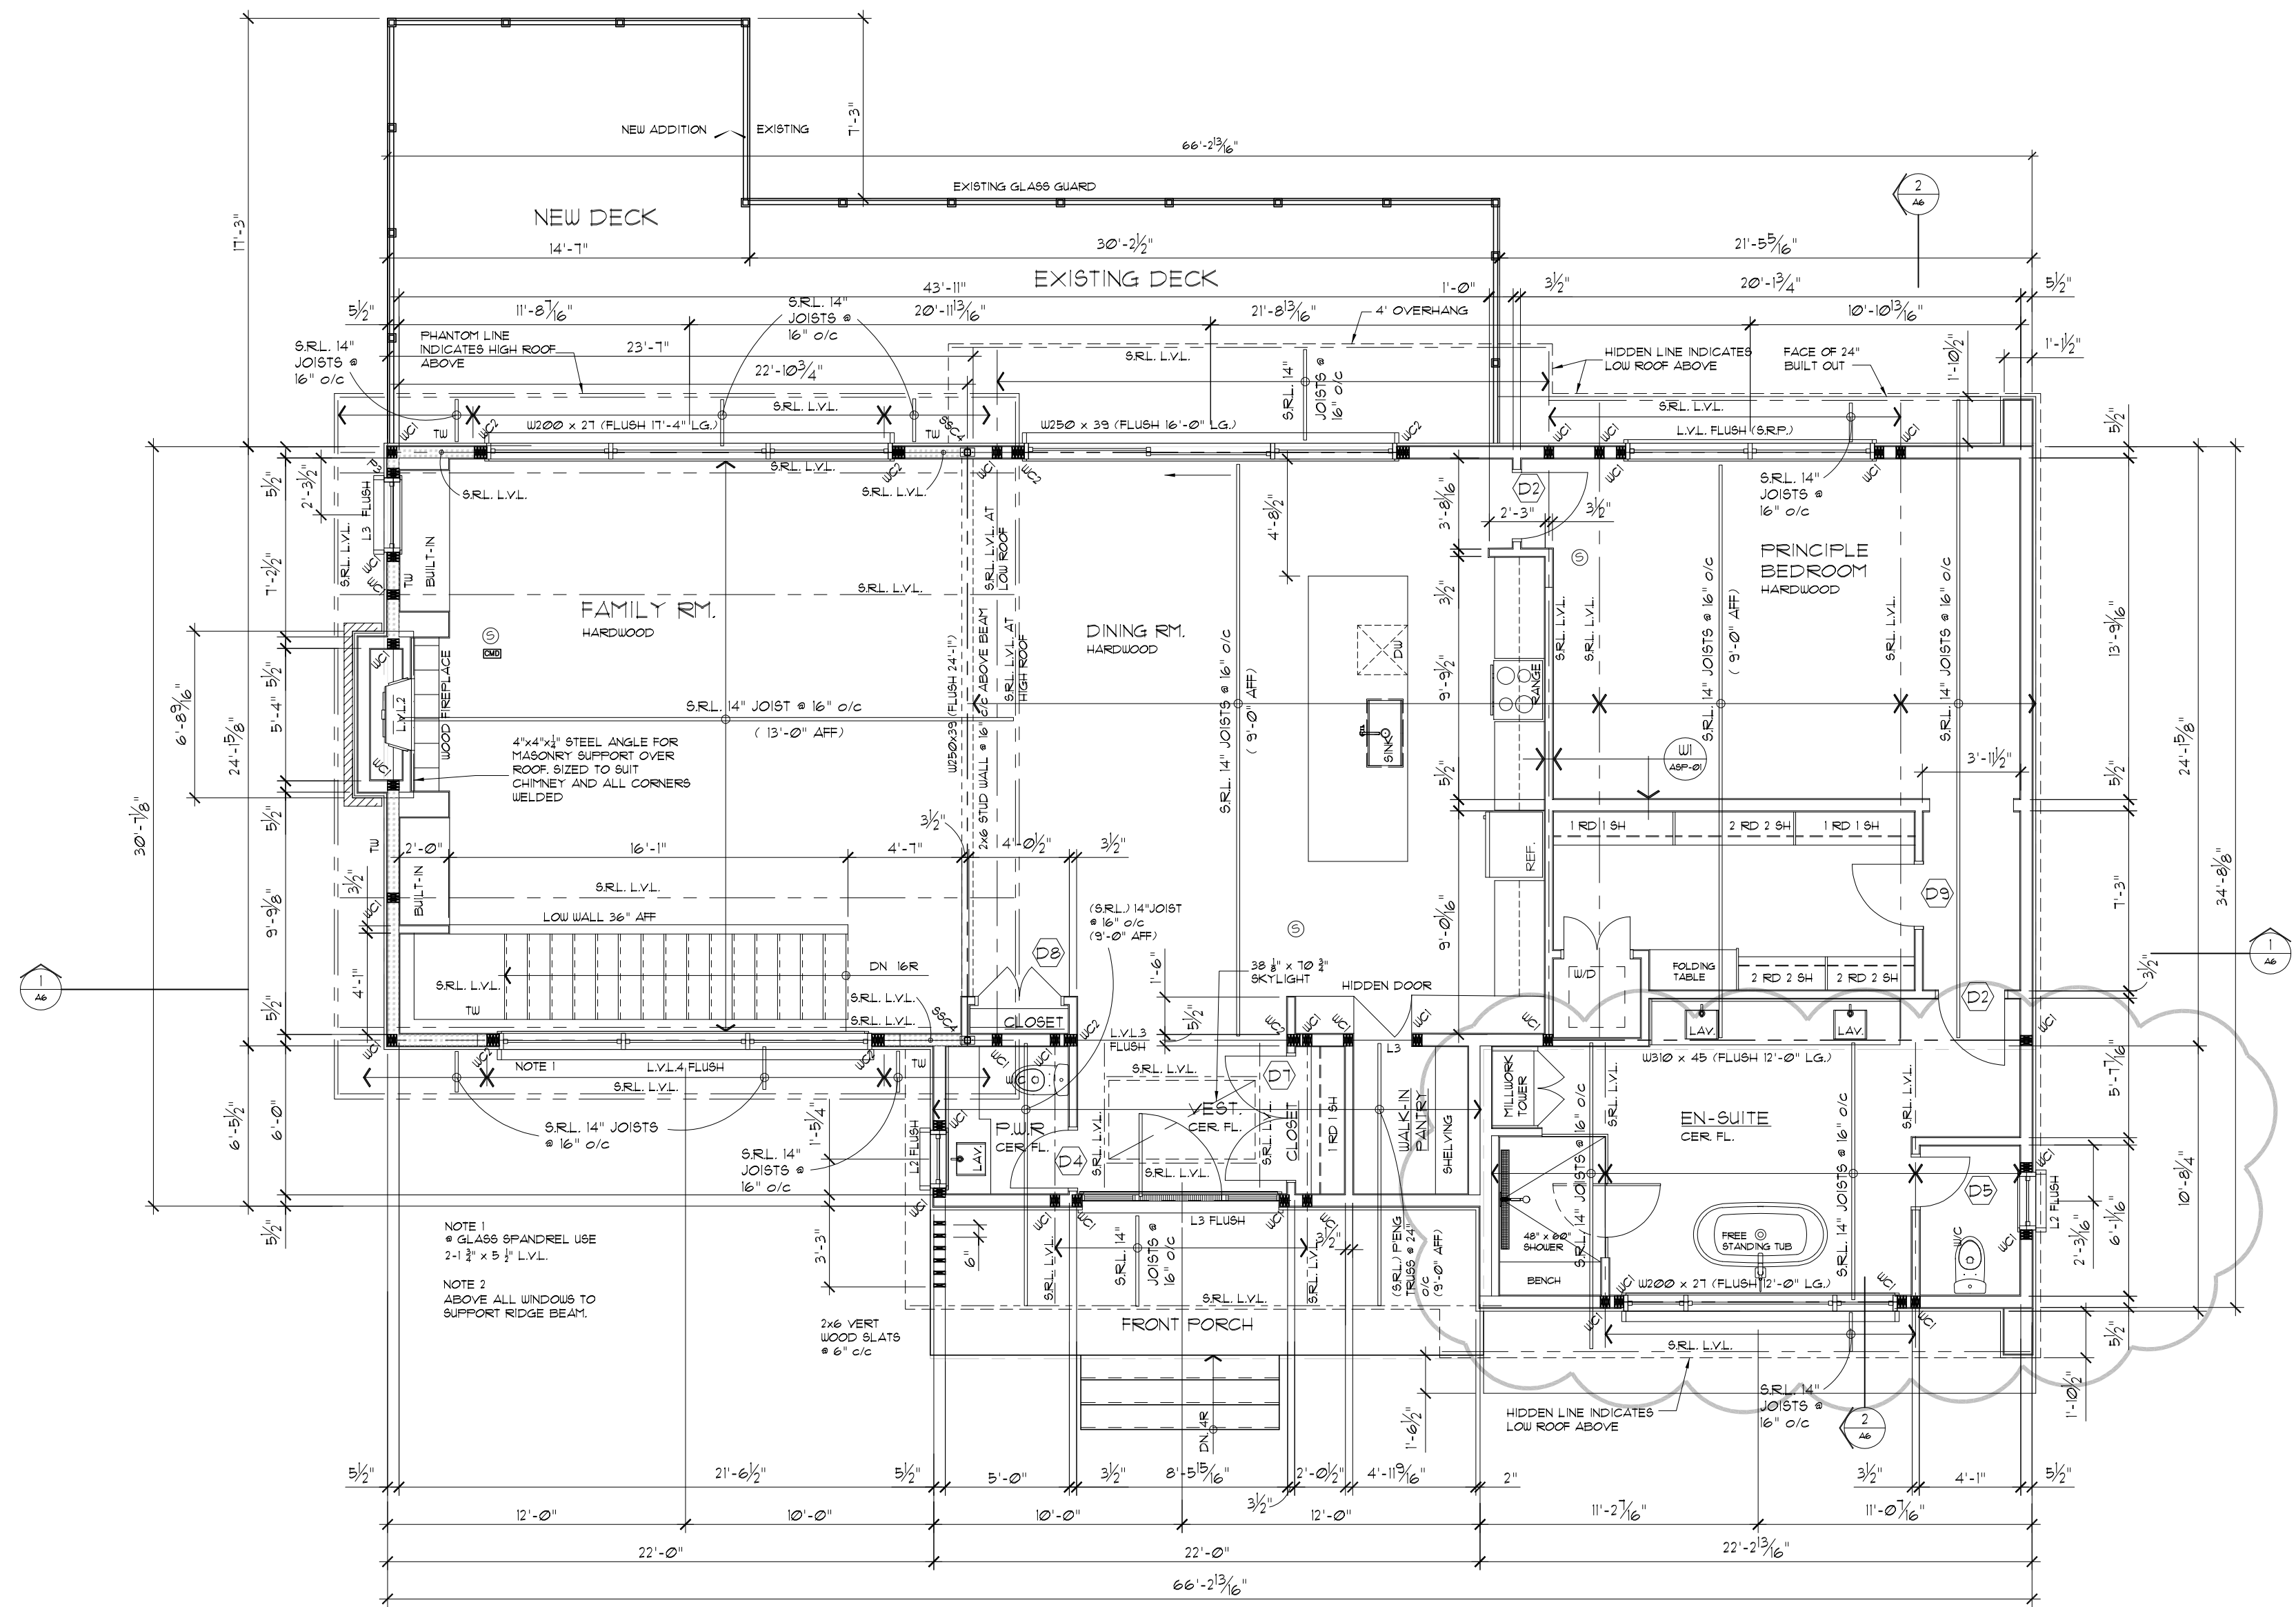

FIRST FLOOR PLAN  
3/16" = 1'-0"

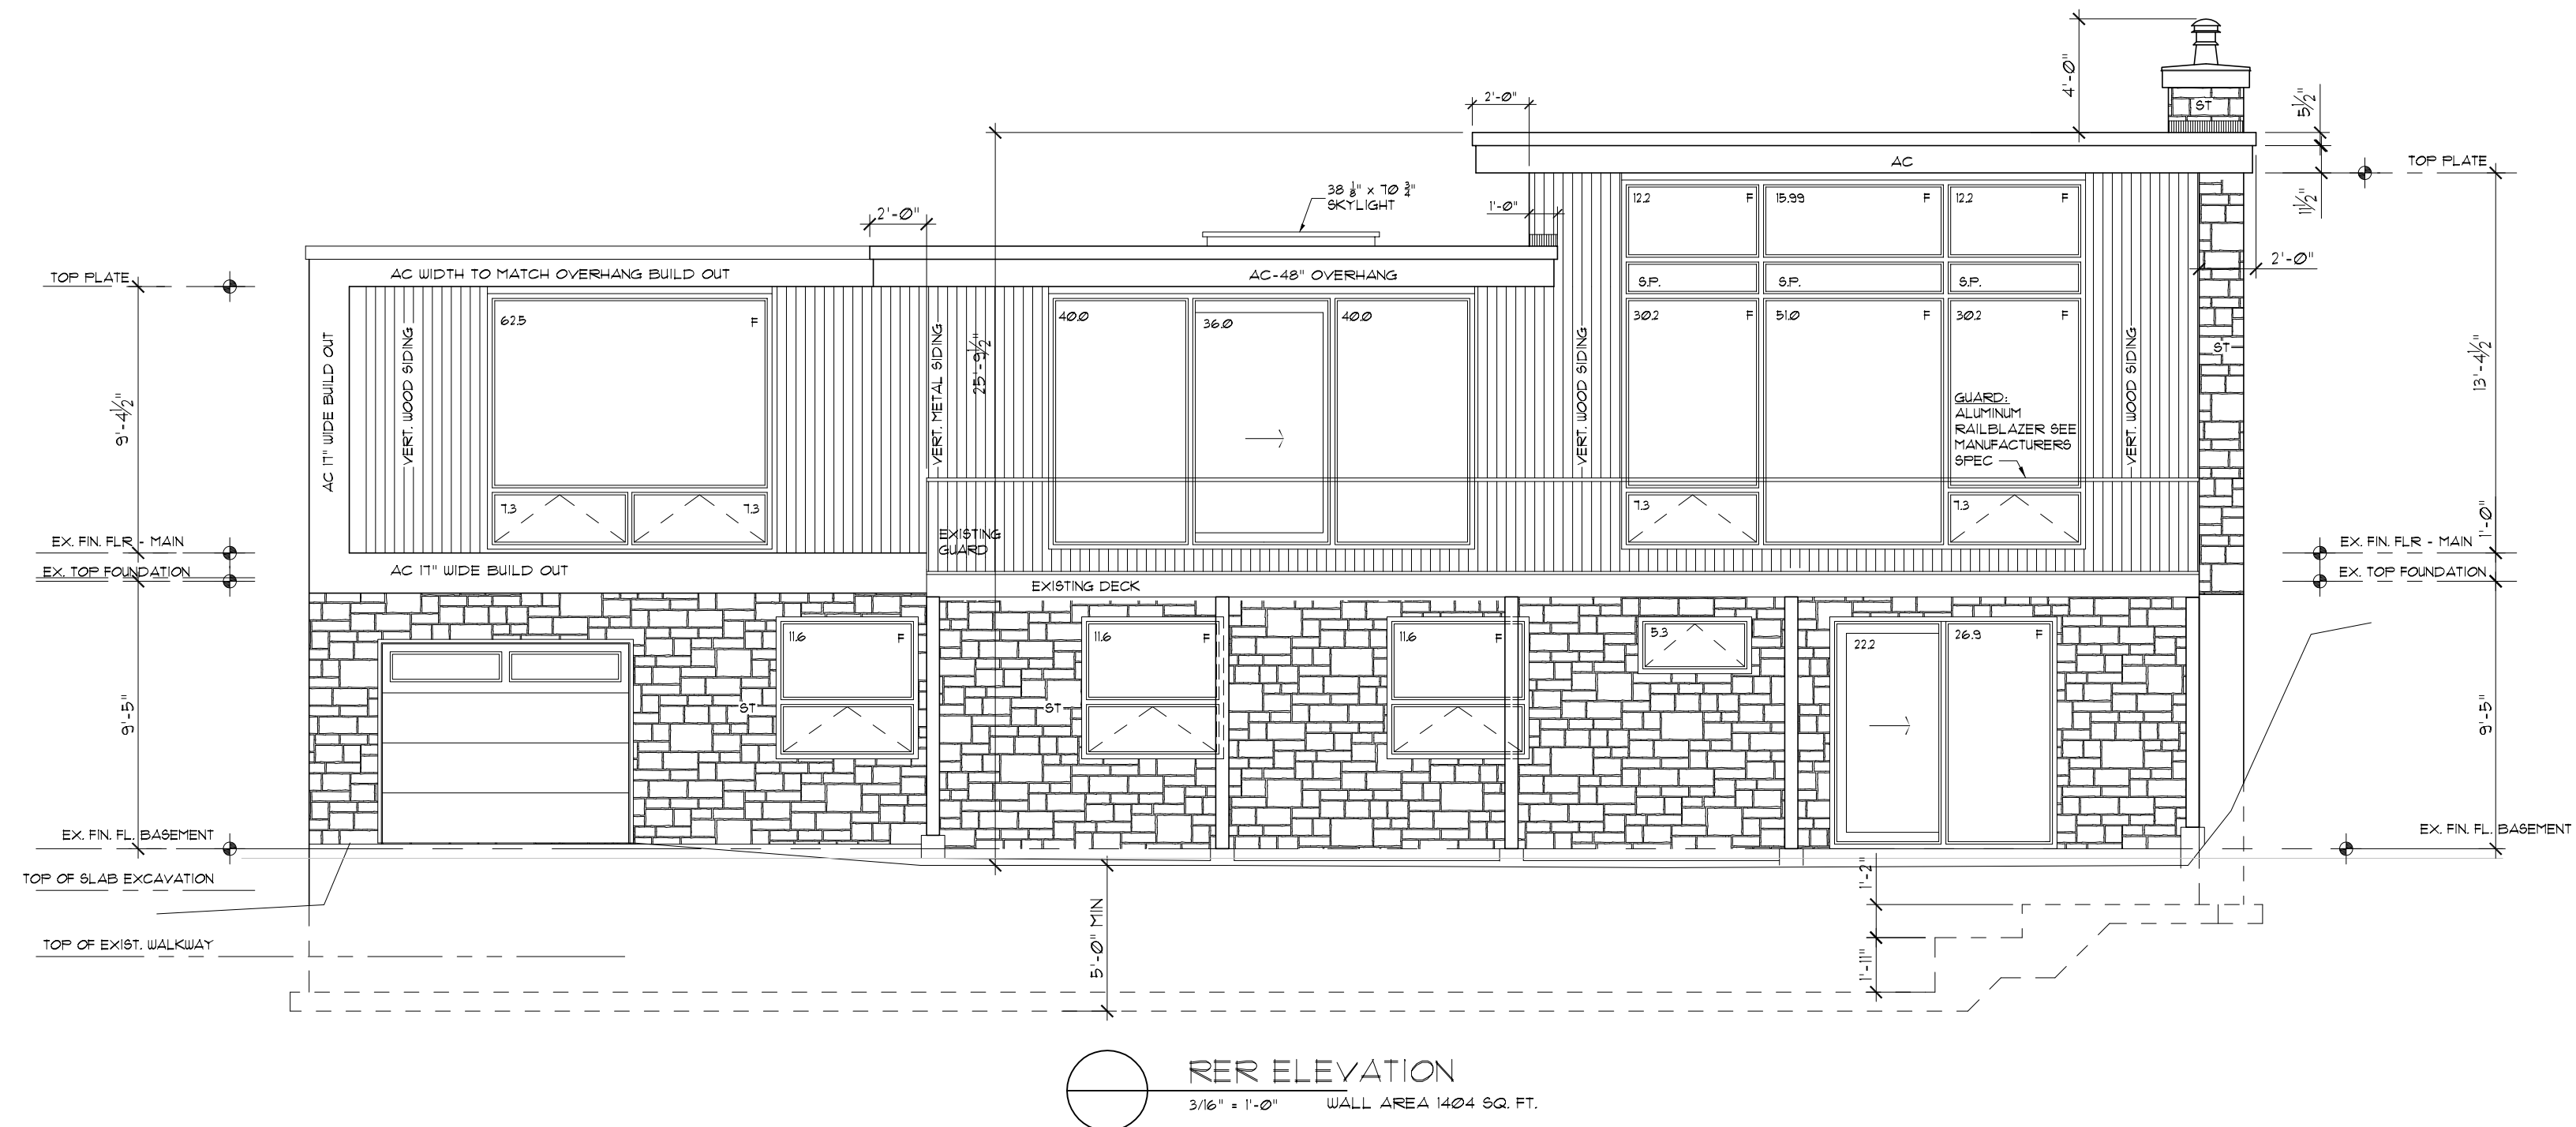

NOTES:  
ALL CONTRACTORS, SUBCONTRACTORS TENDERING ON THIS PROJECT SHALL EXAMINE THE SITE AND BECOME THOROUGHLY FAMILIAR WITH ALL THE CONDITIONS WHICH MIGHT AFFECT THE EXECUTION OF THEIR WORK OR OTHERWISE ANY DISCREPANCIES, ERRORS / OMISSIONS BETWEEN DRAWINGS AND SITE CONDITIONS WHICH MIGHT AFFECT THE PERFORMANCE AND COST OF WORK, SHALL BE REPORTED TO ARA DESIGN ON THE OWNER DURING THE TENDERING PERIOD. NO CLAIMS WILL BE ALLOWED FOR WORK OR MATERIAL WHICH MAY BE REQUIRED OR NECESSARY FOR THE PROPER EXECUTION OF WORK.

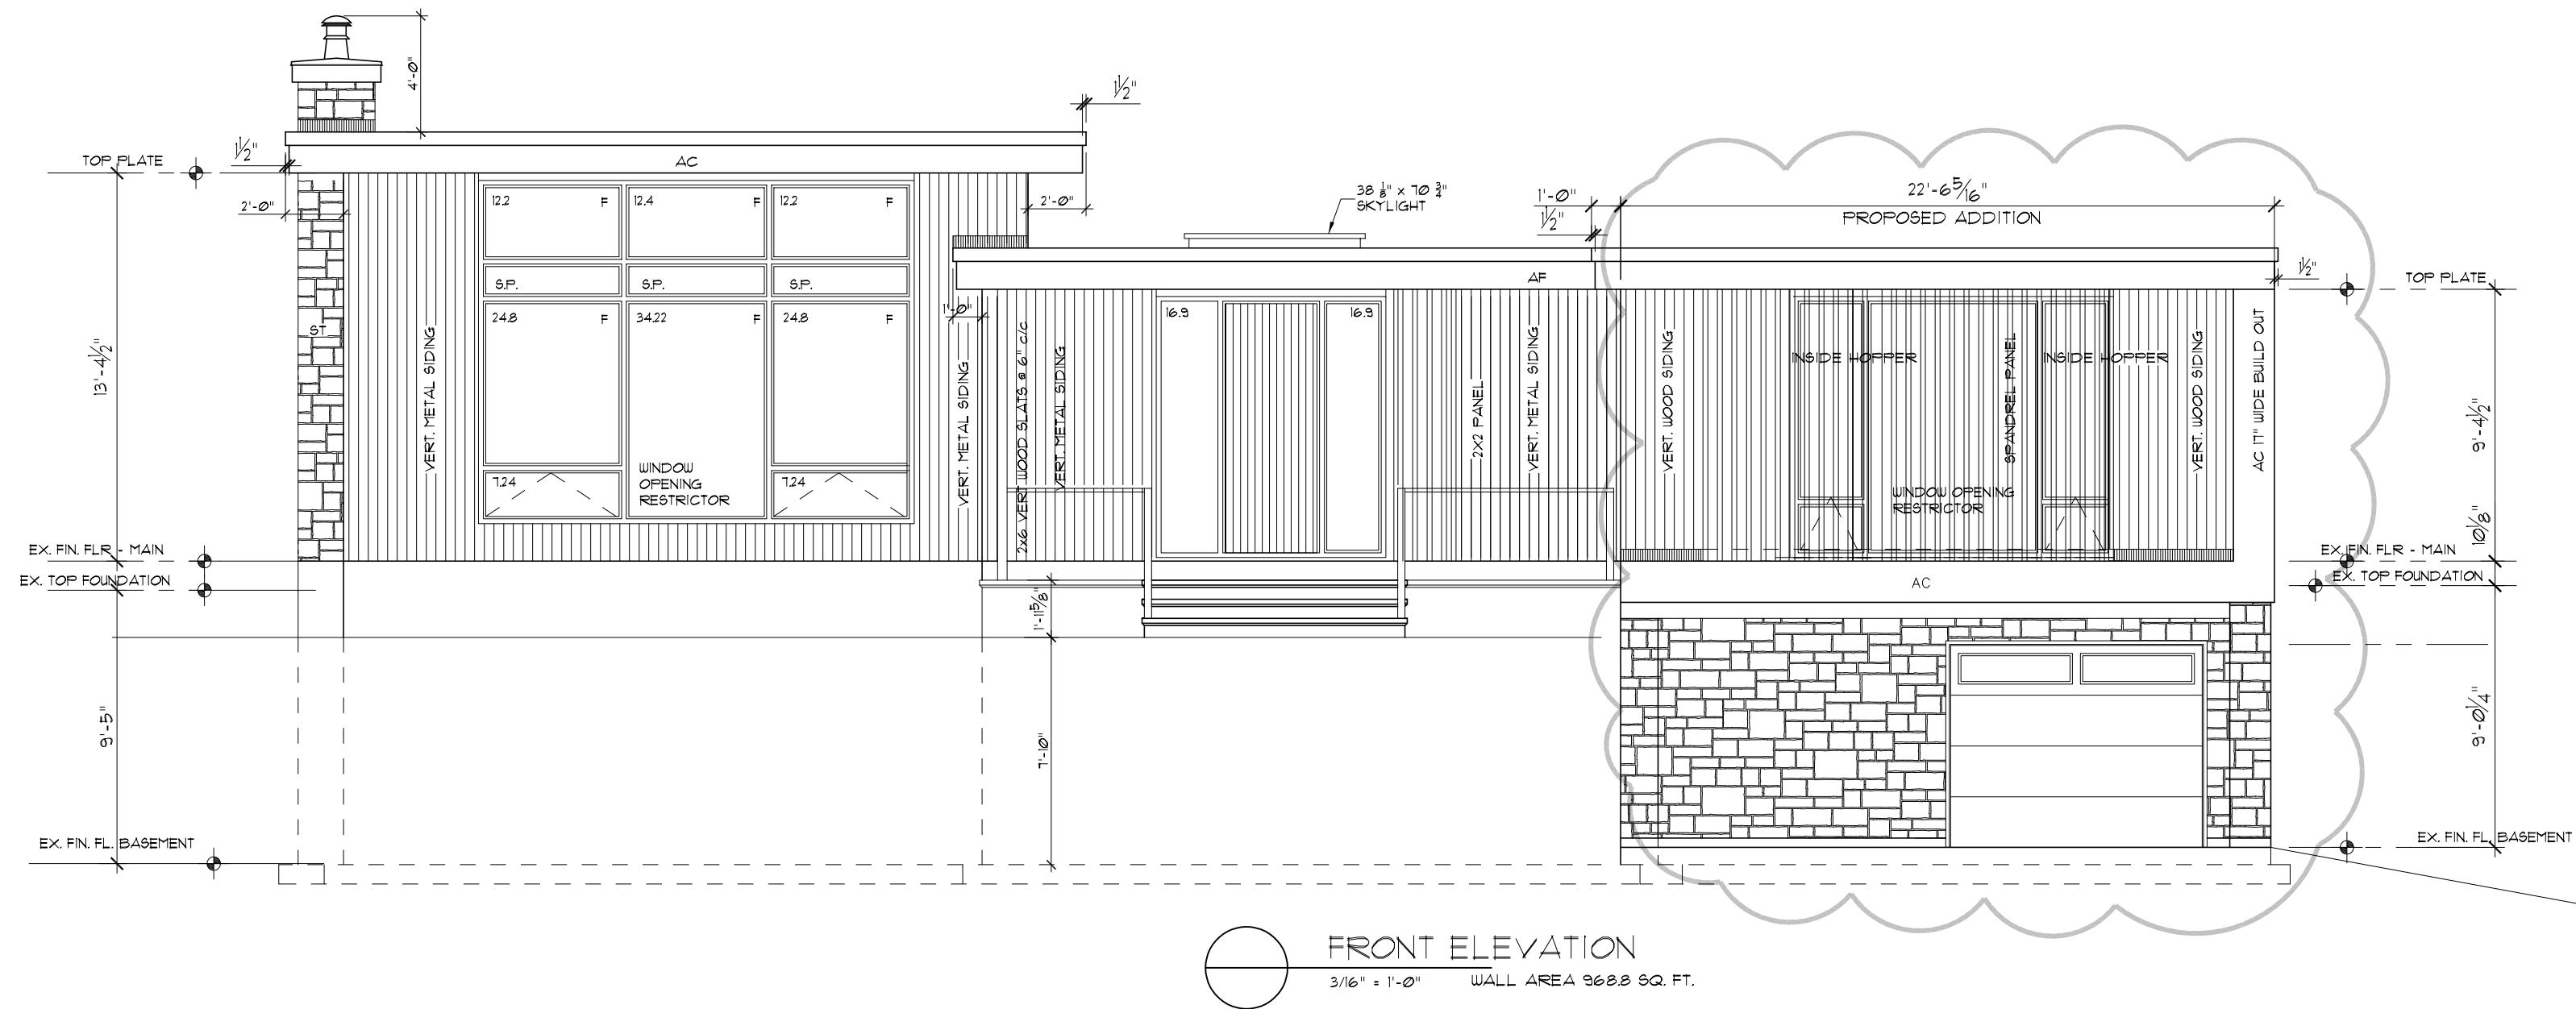



	ISSUED FOR BUILDING PERMIT	X
	ISSUED FOR CLIENT REVIEW	X
No.	Revision	Date

PROPOSED ADDITION / ALTERATIONS  
69 BENSON PLACE

Drawing  
ELEVATIONS

Scale AS NOTED	By	Date
STAMP	DWG. NO.	

A4

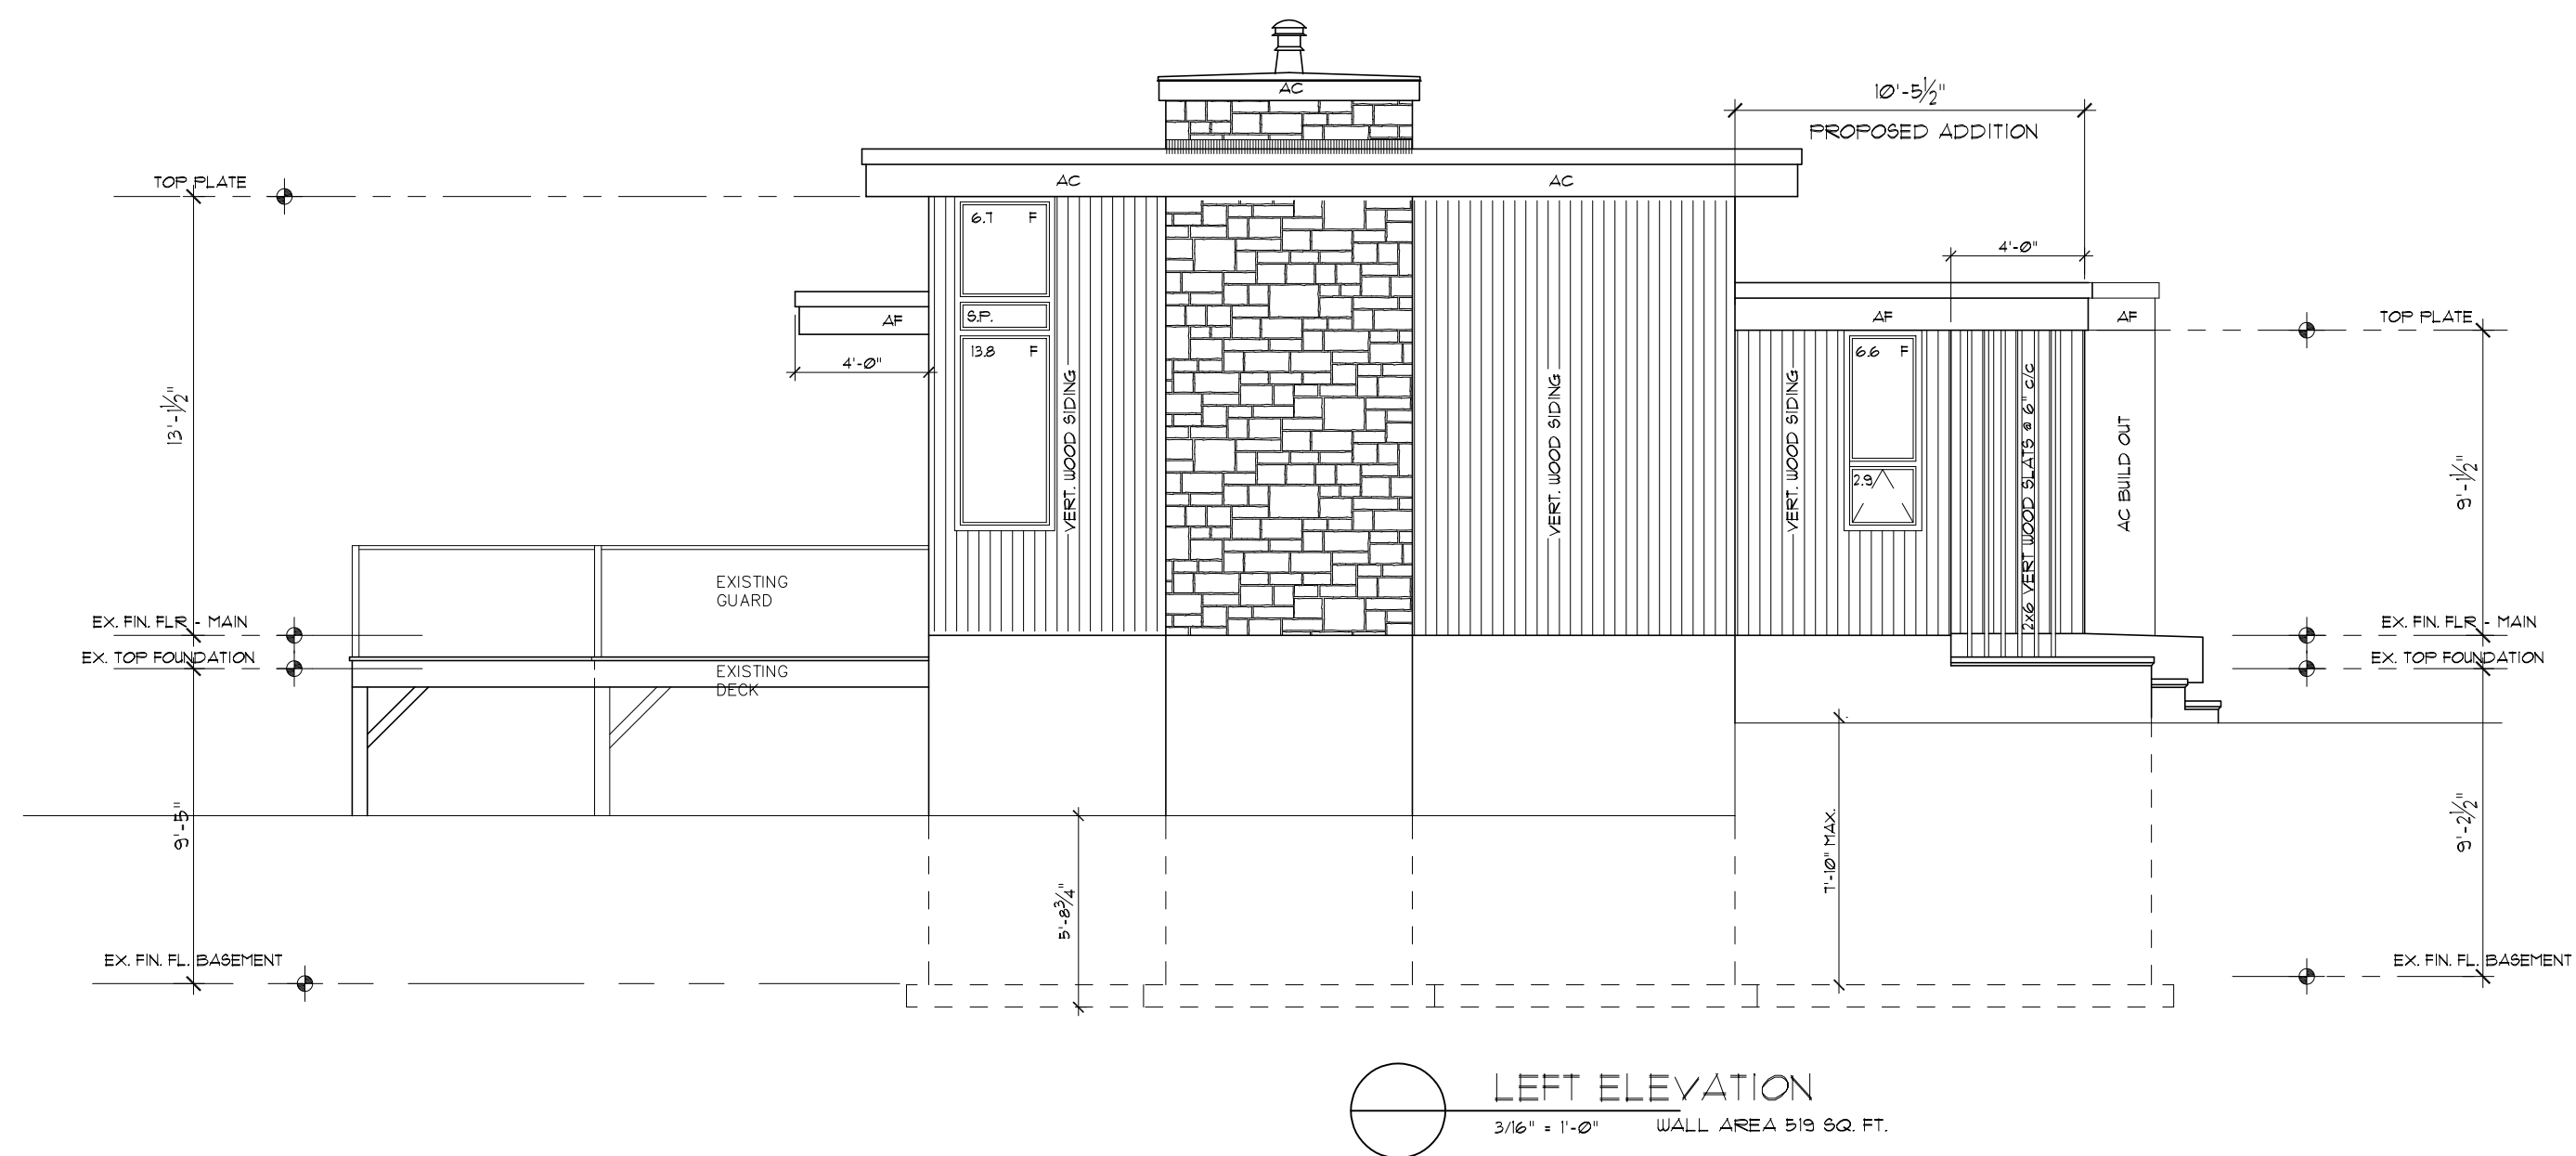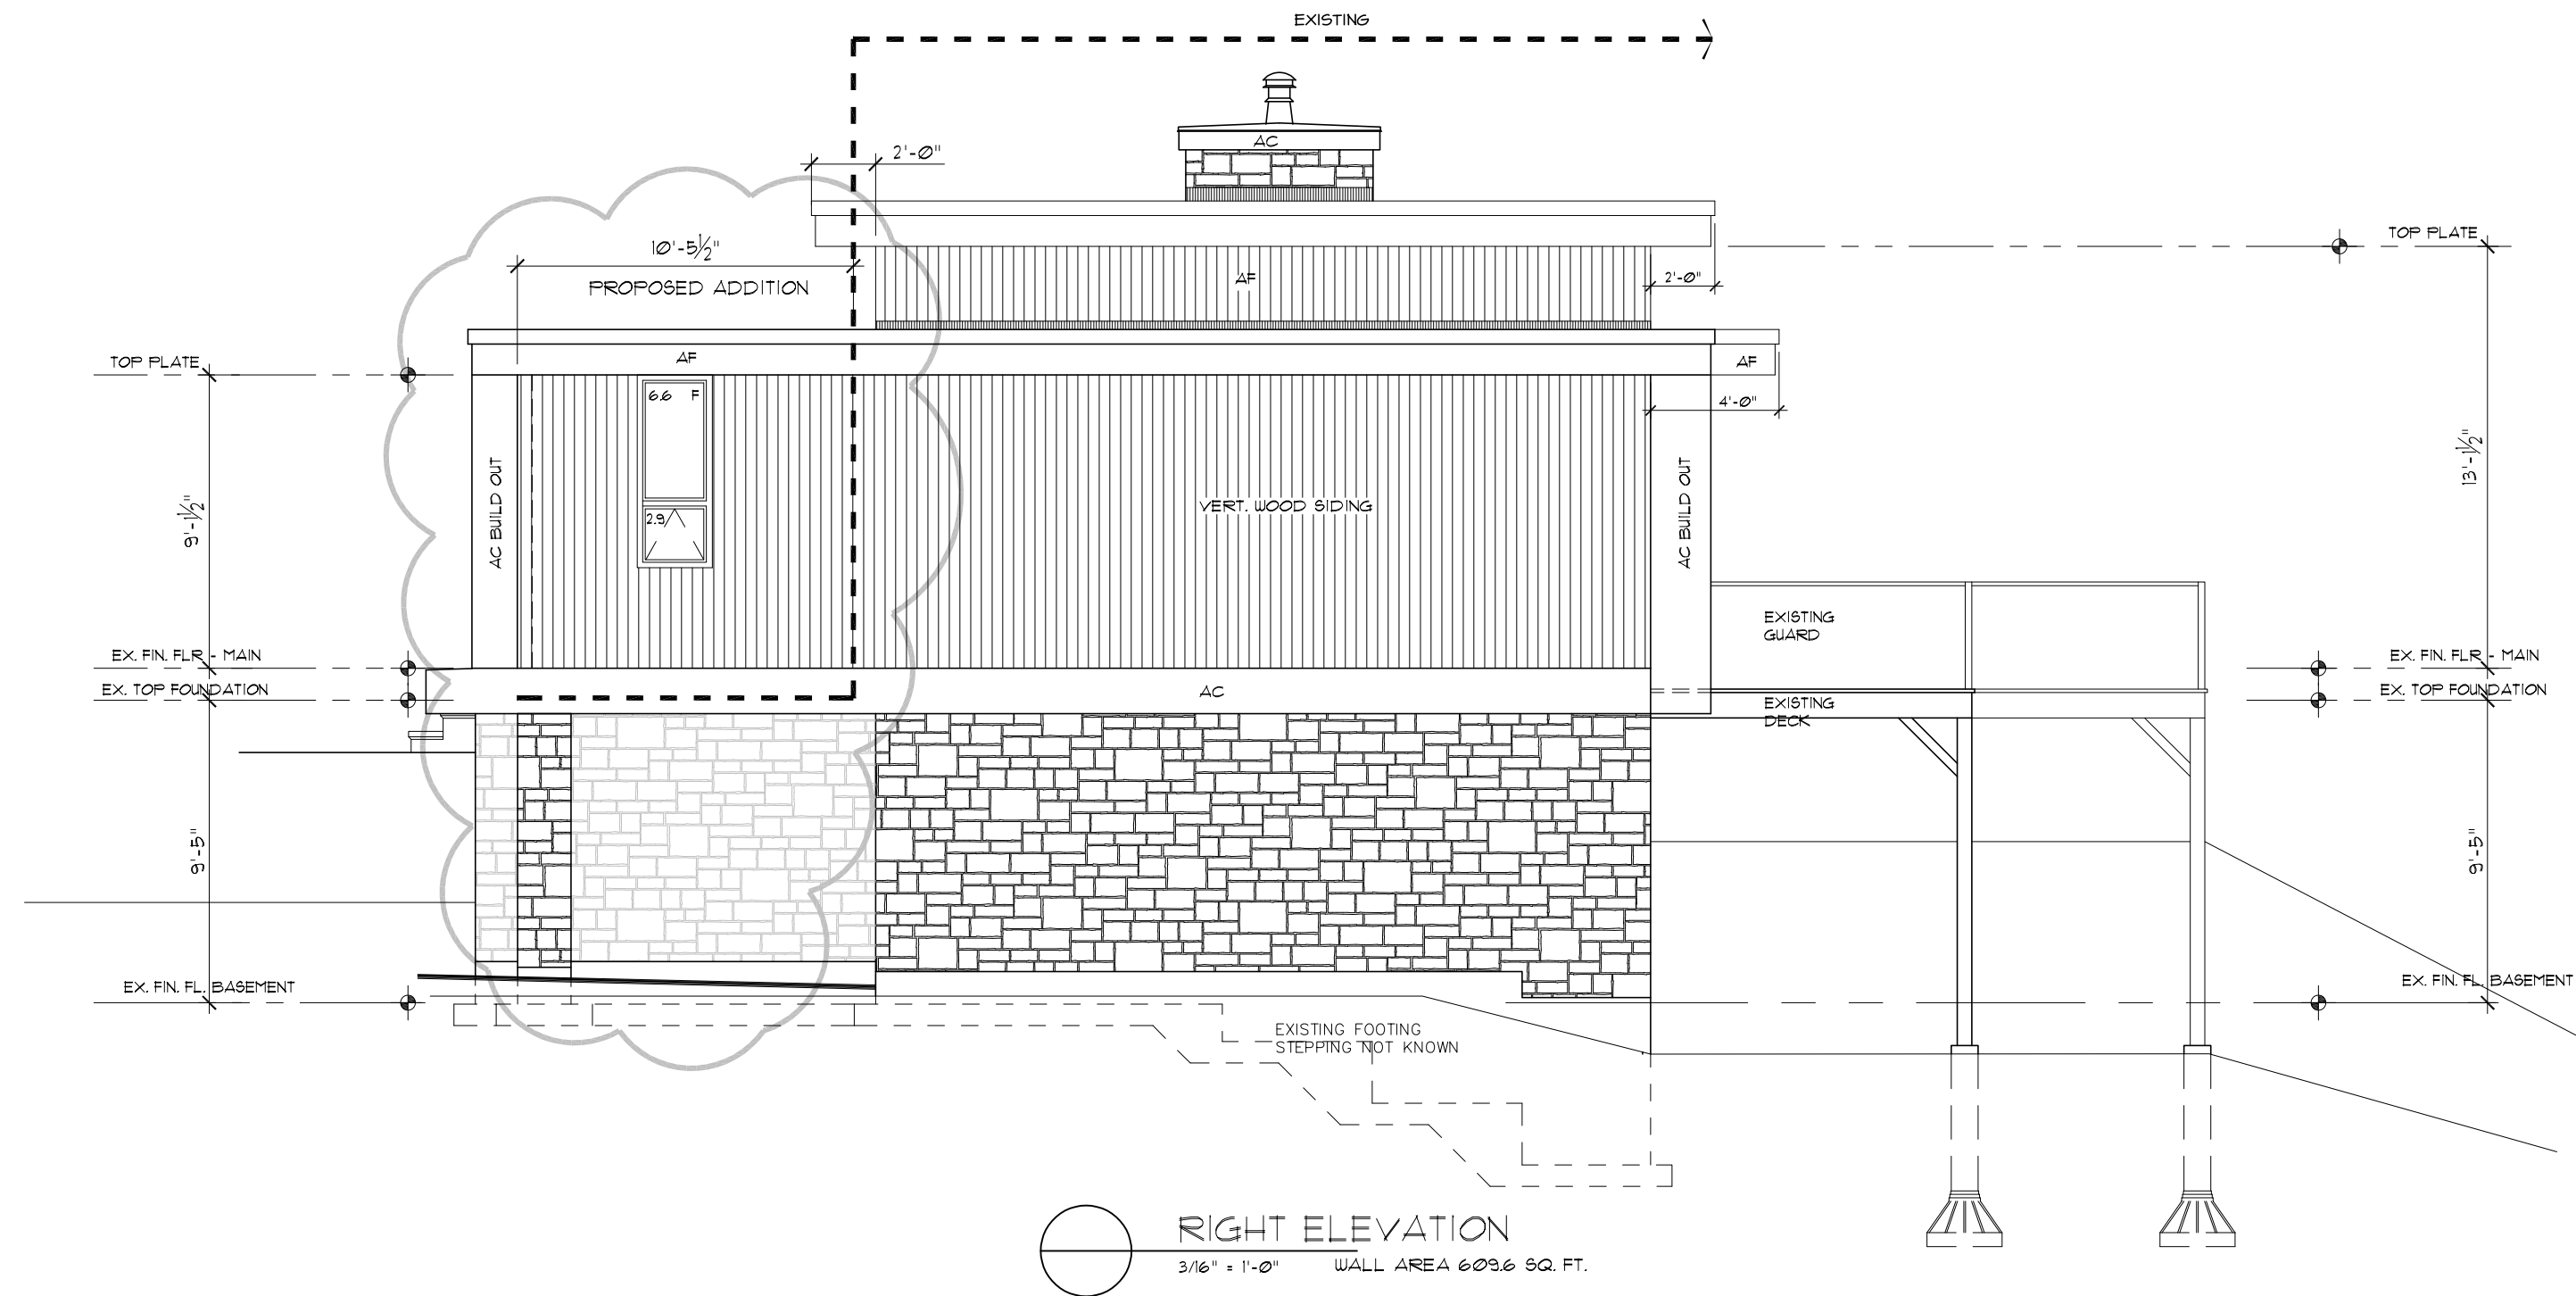

NOTES:  
ALL CONTRACTORS, SUBCONTRACTORS TENDERING ON THIS PROJECT SHALL EXAMINE THE SITE AND BECOME THOROUGHLY FAMILIAR WITH ALL THE CONDITIONS WHICH MIGHT AFFECT THE EXECUTION OF THEIR WORK OR OTHERWISE ANY DISCREPANCIES, ERRORS / OMISSIONS BETWEEN DRAWINGS AND SITE CONDITIONS WHICH MIGHT AFFECT THE PERFORMANCE AND COST OF WORK, SHALL BE REPORTED TO ARA DESIGN ON THE OWNER DURING THE TENDERING PERIOD. NO CLAIMS WILL BE ALLOWED FOR WORK OR MATERIAL WHICH MAY BE REQUIRED OR NECESSARY FOR THE PROPER EXECUTION OF WORK.

	ISSUED FOR BUILDING PERMIT	X	
	ISSUED FOR CLIENT REVIEW	X	
No.	Revision		Date
Client			
PROPOSED ADDITION / ALTERATIONS 69 BENSON PLACE			
Drawing			
ELEVATIONS			
Scale	By	Date	
AS NOTED			
STAMP		DWG. NO.	