





30m DEMONSTRATES THE EXISTING DECK TO THE WATERLINE AT A LINE PERPENDICULAR TO THE FACE OF THE EXISTING DECK STRUCTURE.

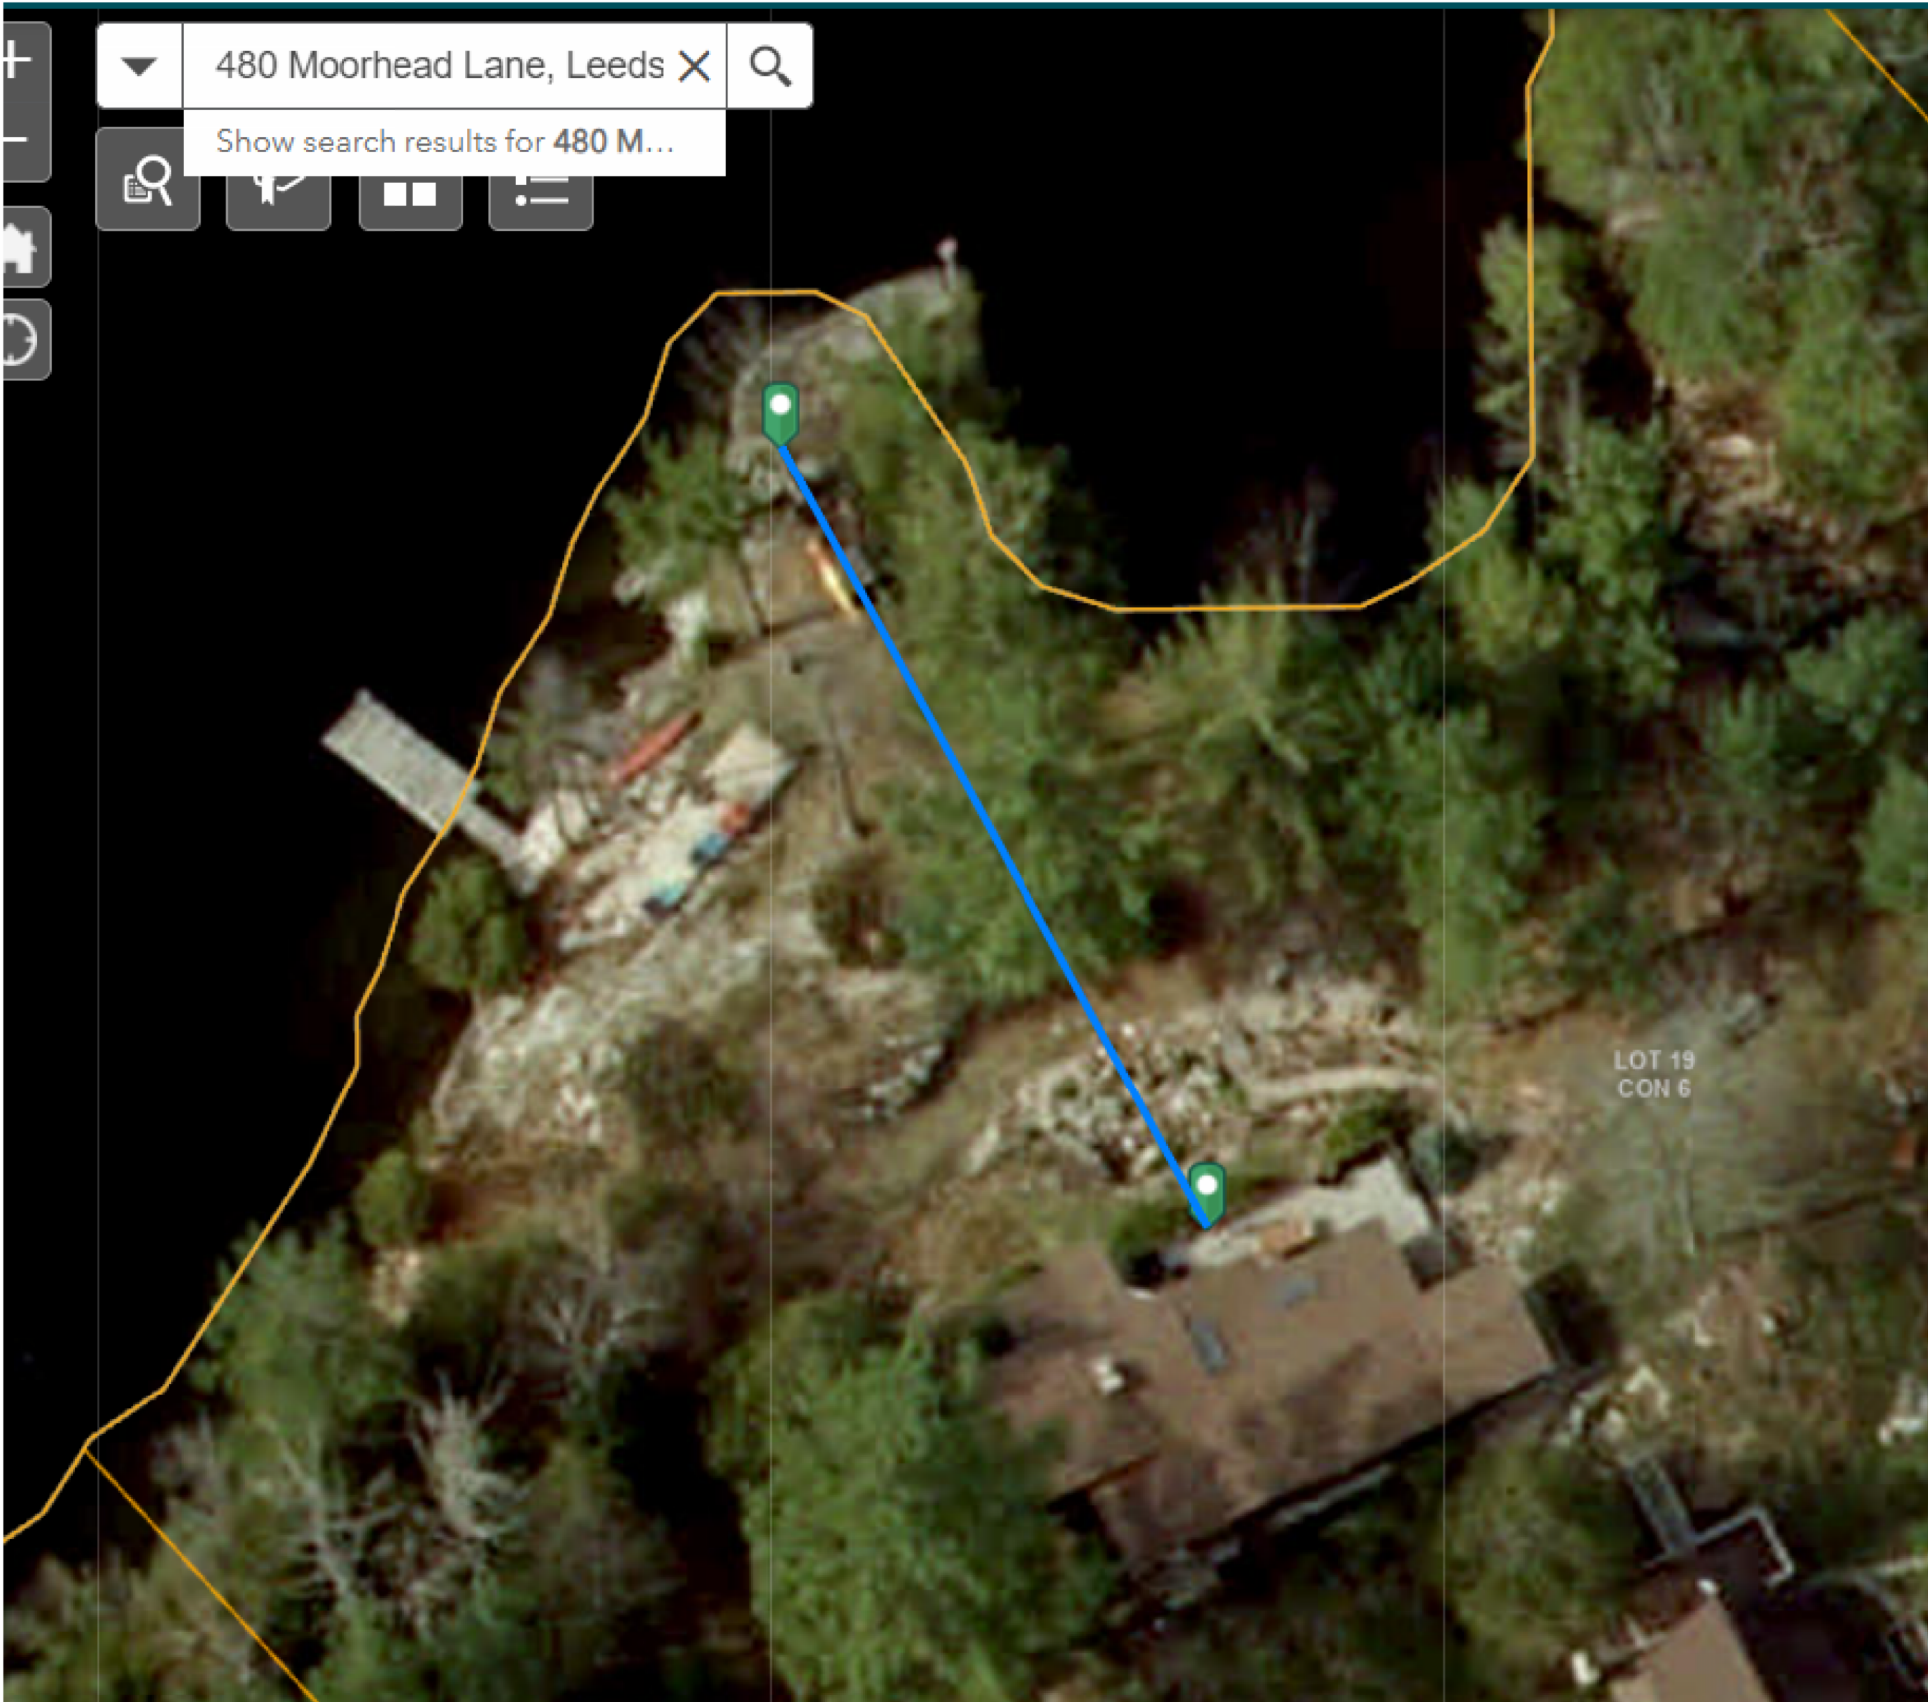

36m DEMONSTRATES EDGE OF THE EXISTING DECK + AN ADDITIONAL 6m (FOR THE PROPOSED DECK EXTENSION)

1 SETBACKS
1 : 200

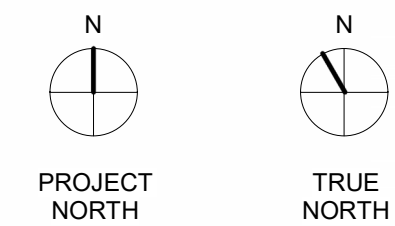

480
MOOREHEAD
LANE

SETBACKS
PLAN

Project number 2024_01

Date 2024-08-06

Drawn by GB

Checked by CS

A001

Scale 1 : 200