




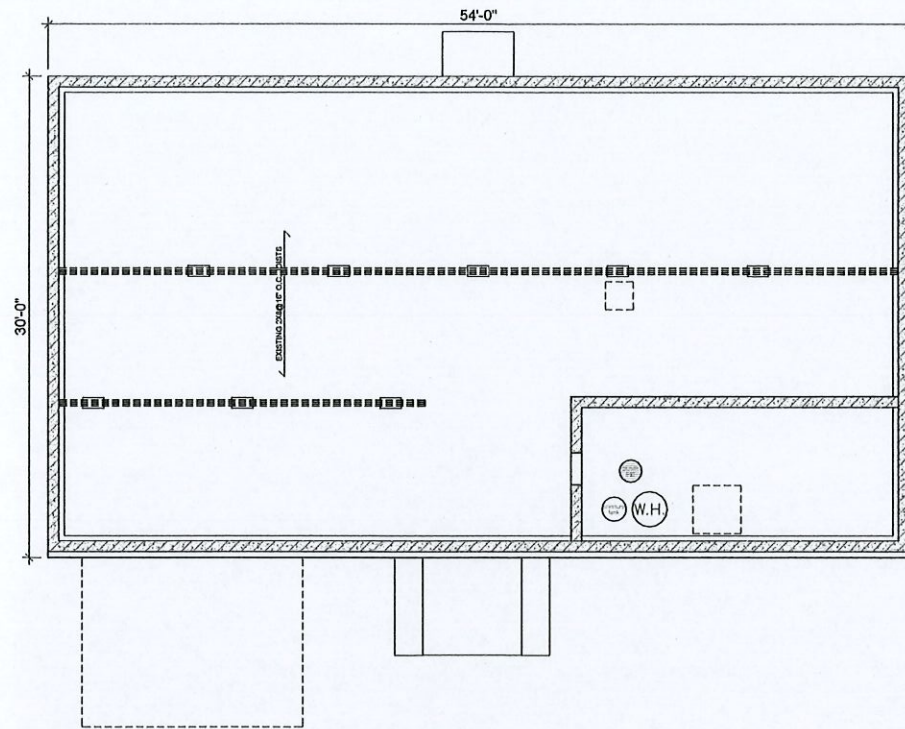


EXISTING CRAWLSPACE
SCALE: 3/16" = 1'-0"

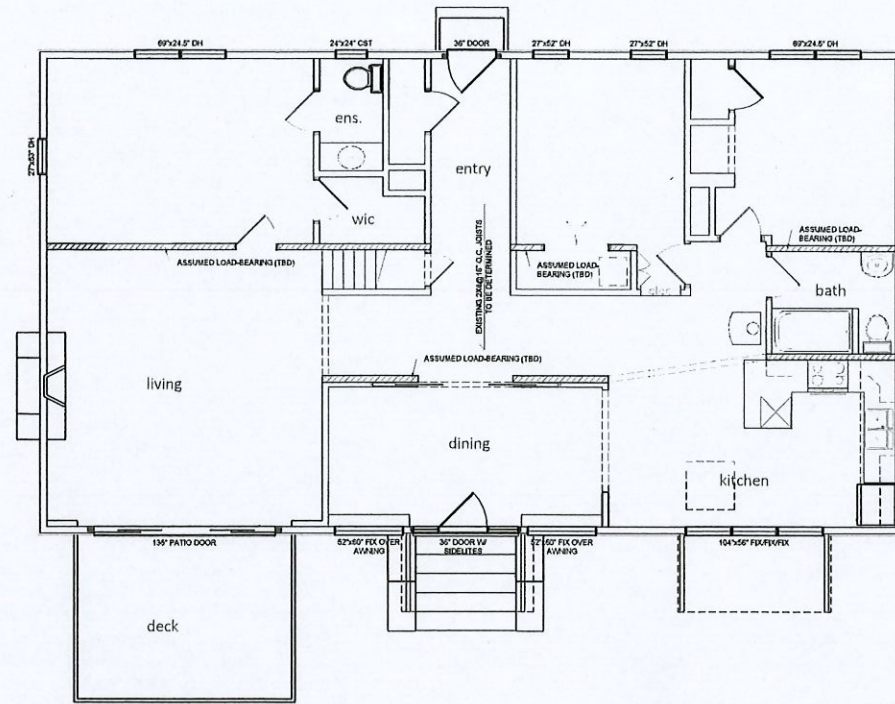


EXISTING MAIN FLOOR
SCALE: 3/16" = 1'-0"

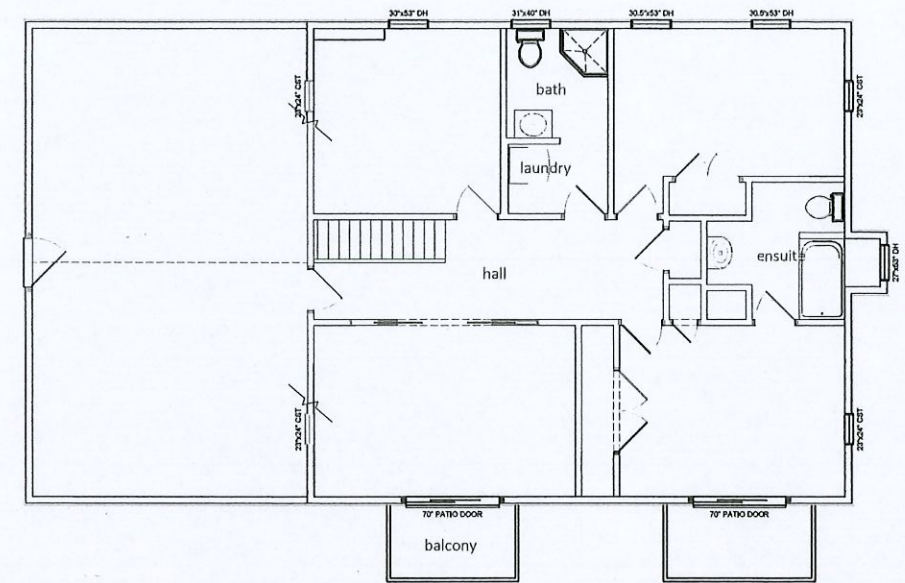


EXISTING SECOND FLOOR
SCALE: 3/16" = 1'-0"

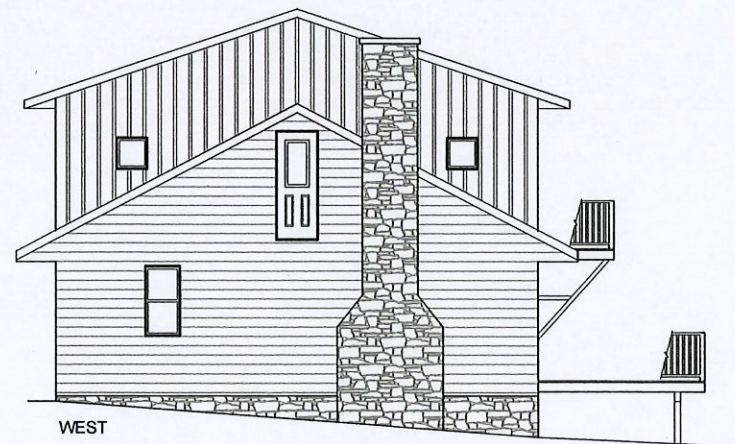

WEST

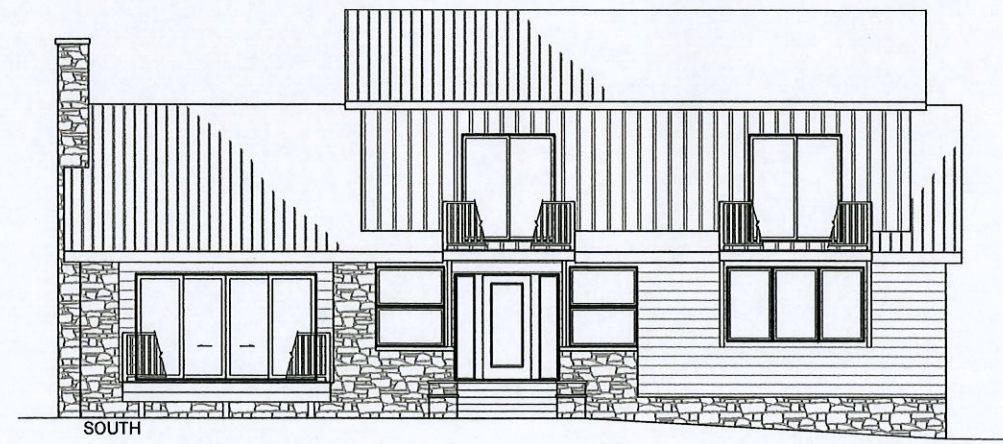


SOUTH

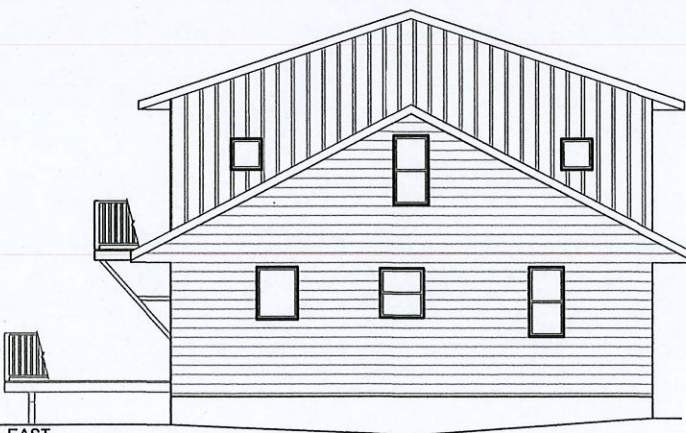

EAST

EXISTING ELEVATION
SCALE: 3/16" = 1'-0"

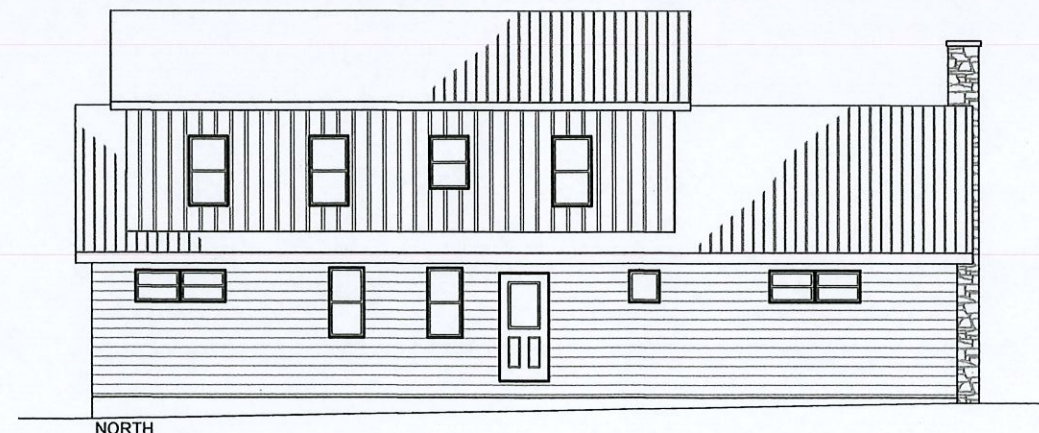

NORTH

Notes:
Details including engineered trusses, ICF & other and in-floor heating should be designed by qualified professionals.
Plans are for permit issuance. Alterations to this plan will require revised drawings and building department approval.
Plans are not to be scaled. Contractor to verify all existing conditions and dimensions required to perform the work.

Not for Construction

PROJECT:
**355 Thousand Islands Parkway
Lansdowne, ON**

Renovation of existing two storey dwelling

Main Floor: 1,620sqft
Second Floor: 1,030sqft
Attic: 590sqft
Print to 24x36 paper size



DRAWN: Andrew Snelling

SCALE: As Noted

DATE: October 04, 2024

renew
DESIGN & CONSTRUCTION DRAWINGS

188 Albert Street
Belleville, ON K8N 3N4
613.893.0493
andrew@renewplans.com

A1.1