


parkway
top road

9.397

1

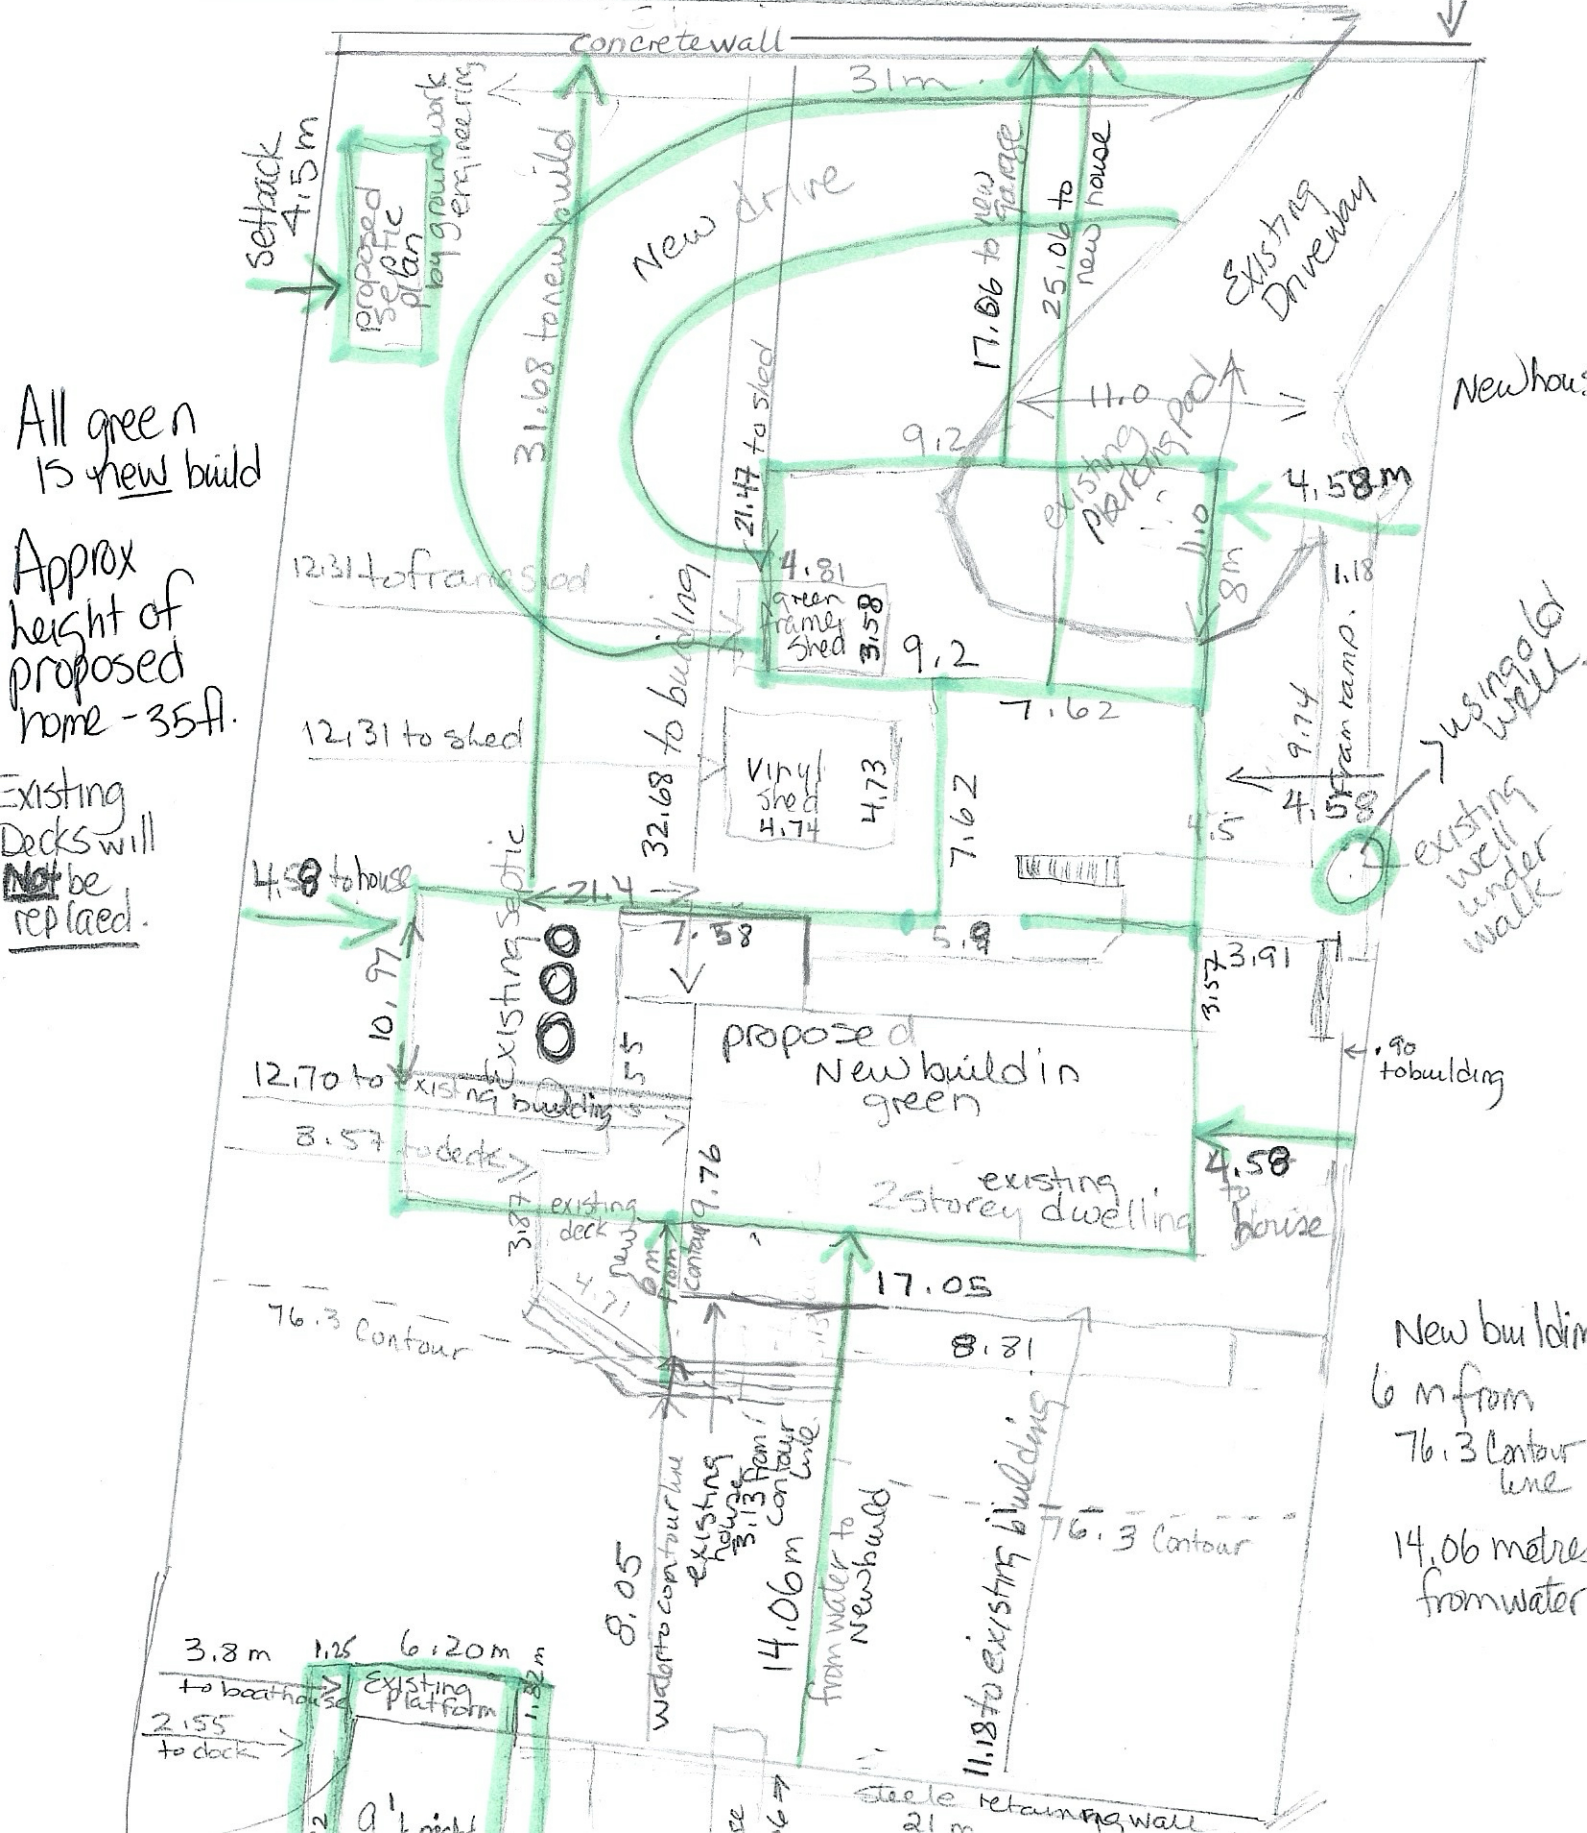

Approx
height of
proposed
home - 35ft.

Existing
Decks will
~~Not~~ be
replaced.

New building
6 m from
76.3 Contour
line
14.06 metre
from water