

PART 2, 28R-15928

FRONT EXISTING
WEEDING
BED.


SEWAGE
LOCATION

CONCESSION

PART 1, PLAN 28R-14281

PIN 44317 - 0176 (LT)

PIN 44317 - 0179 (LT)

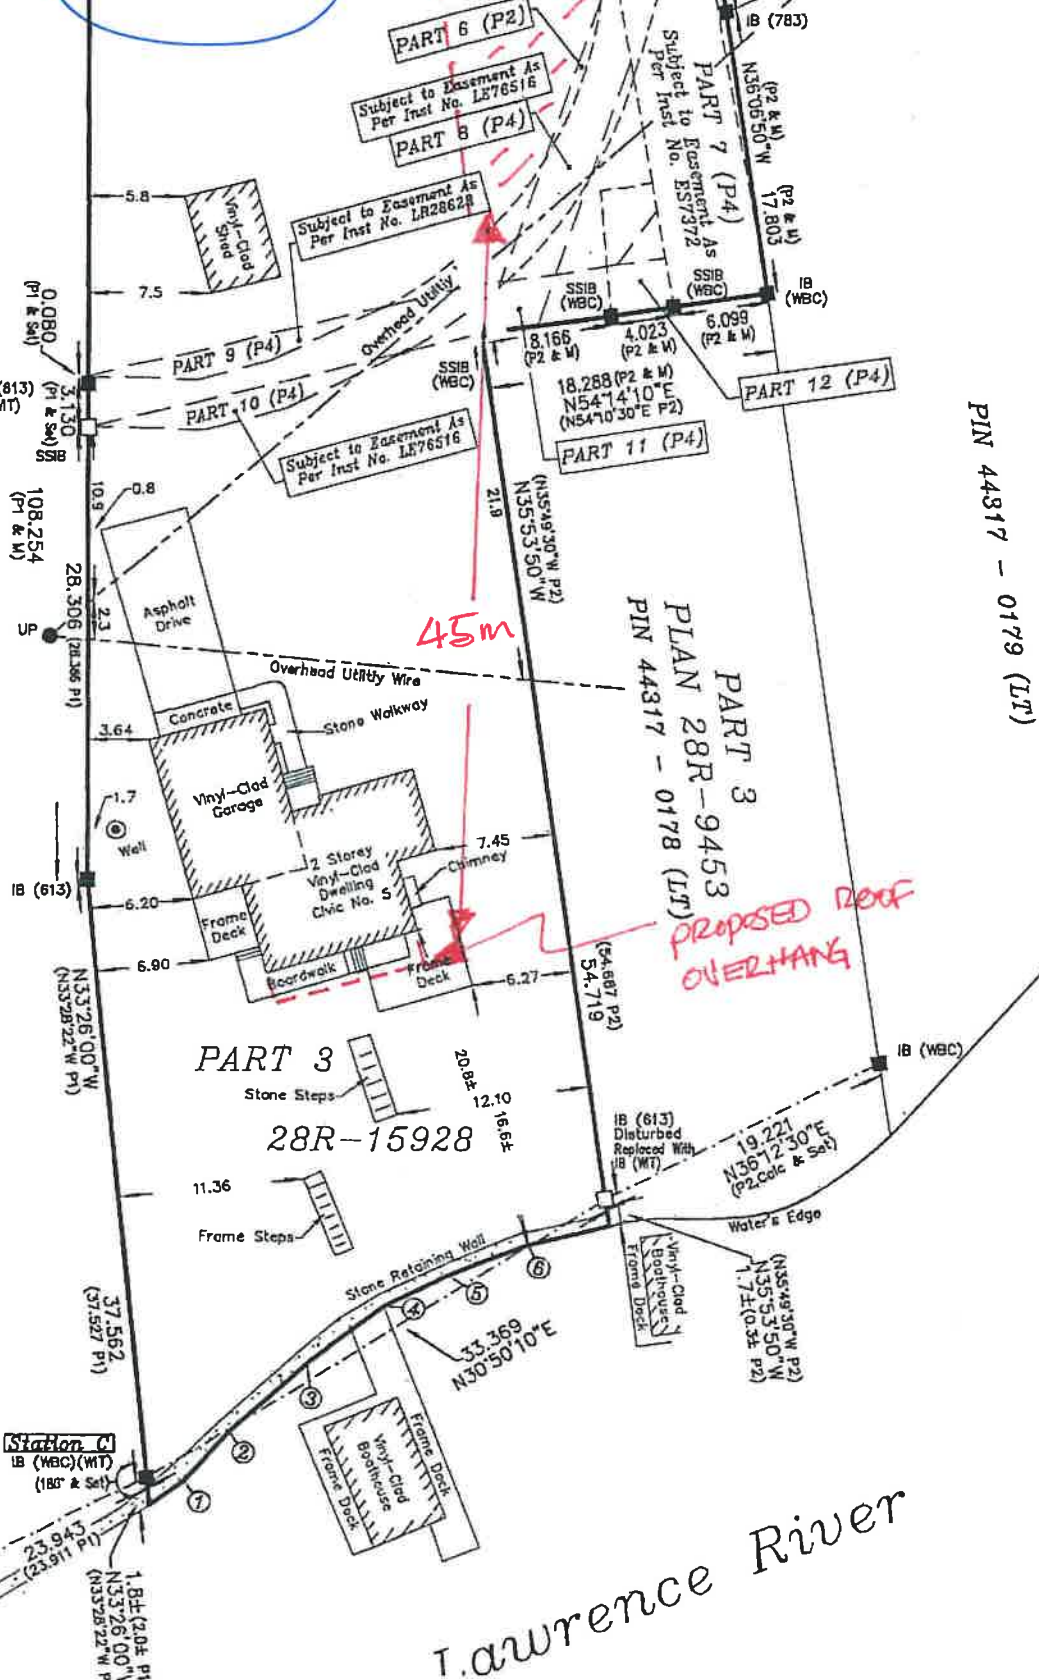

Lawrence River